


QUASAR LOW-E ACRYLIC / POLYCARBONATE ALUMINUM THERMALLY BROKEN SELF FLASHING SKYLIGHT

BRISTOLITE ACRYLIC/POLYCARBONATE GLAZING HAS BEEN LOAD TESTED AND COMPLIES WITH OSHA - CFRS FOR FALL PROTECTION.

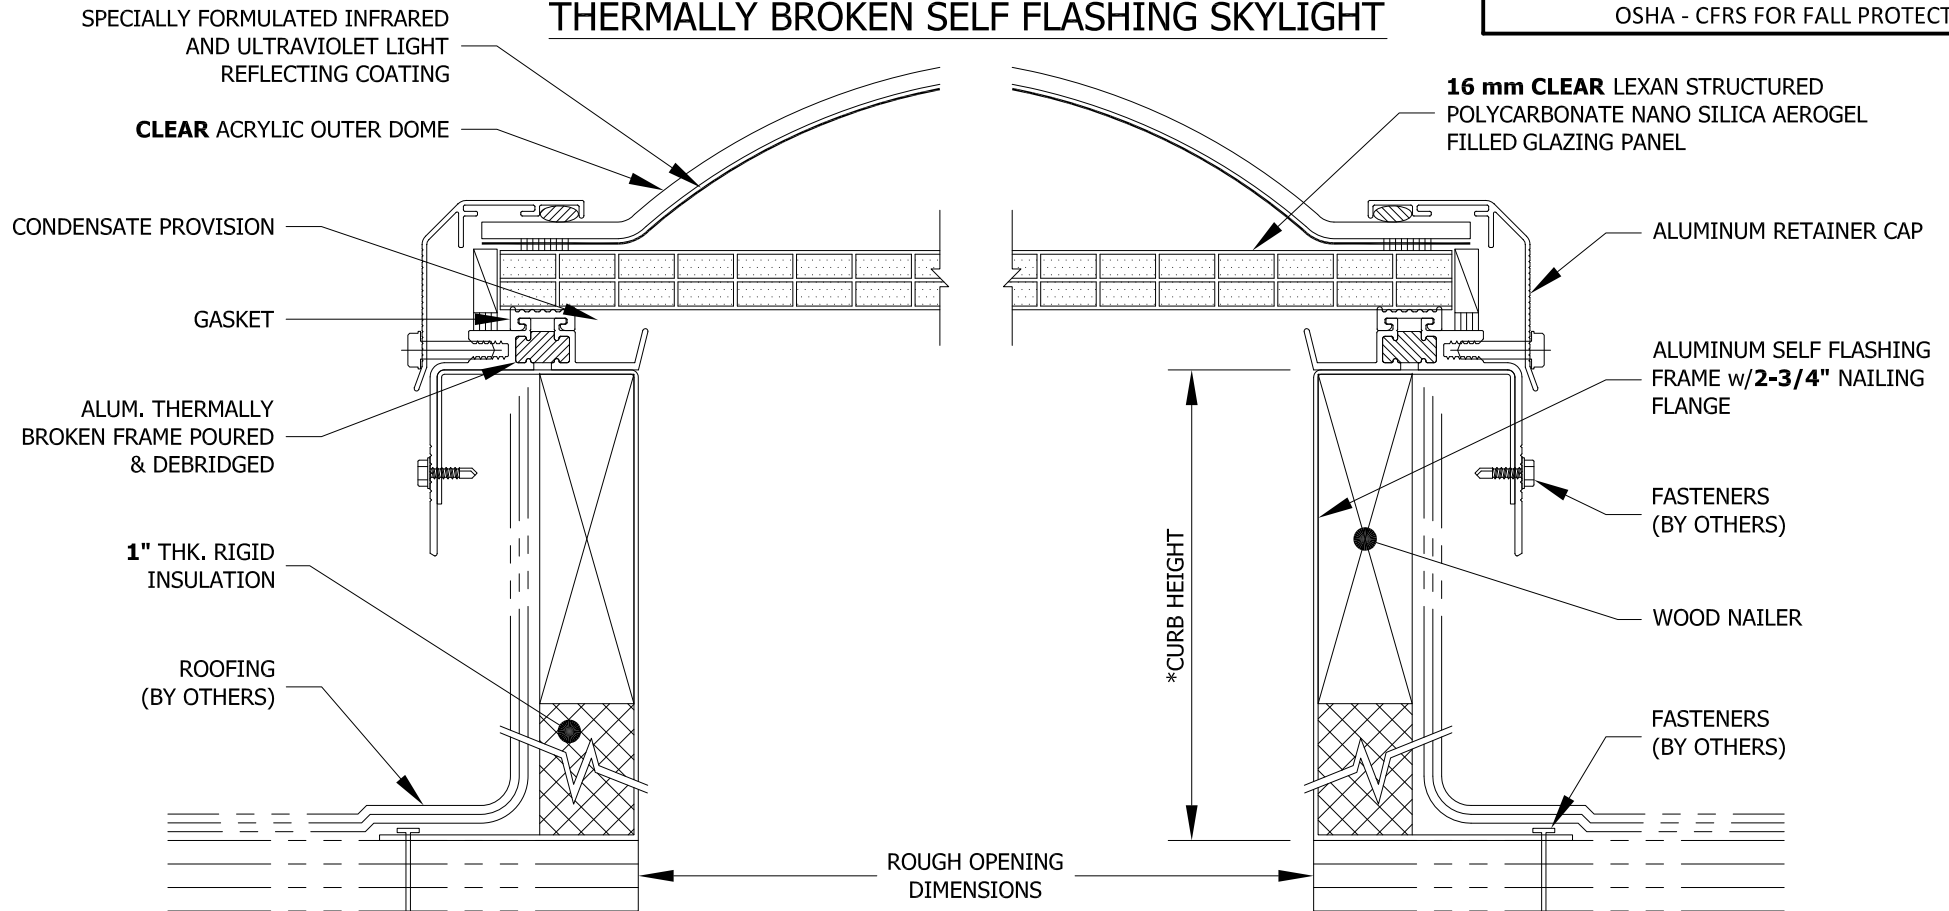

MODEL: ALIT-SF-2-CCO-16mm-NANO (NOT TO SCALE)		* CURB HEIGHT	MODEL NUMBER	ROUGH OPENING DIMENSIONS	QTY	MODEL NUMBER	ROUGH OPENING DIMENSIONS	QTY	MODEL NUMBER	ROUGH OPENING DIMENSIONS	QTY
		<input type="radio"/> 9" <input type="radio"/> 12"	SQUARE			RECTANGULAR			RECTANGULAR - (cont.)		
OUTER COOLLITE COLOR	POLYCARBONATE PANEL COLOR		1414 ALIT-SF	14 1/4" x 14 1/4"		1422 ALIT-SF	14 1/4" x 22 1/4"		3096 ALIT-SF	30 1/4" x 96"	
<input checked="" type="radio"/> CLEAR (CCO)	<input checked="" type="radio"/> CLEAR		1919 ALIT-SF	19" x 19"		1446 ALIT-SF	14 1/4" x 46 1/4"		3696 ALIT-SF	36" x 96"	
<input type="radio"/> OTHER:	<input type="radio"/> OTHER:		2222 ALIT-SF	22 1/4" x 22 1/4"		2230 ALIT-SF	22 1/4" x 30 1/4"		3746 ALIT-SF	37" x 46 1/4"	
FRAME FINISH			3030 ALIT-SF	30 1/4" x 30 1/4"		2237 ALIT-SF	22 1/4" x 37"		3775 ALIT-SF	37" x 75"	
<input type="radio"/> BRONZE ANODIZED (BA)	<input type="radio"/> CLEAR ANODIZED (CA)		3737 ALIT-SF	37" x 37"		2246 ALIT-SF	22 1/4" x 46 1/4"		3859 ALIT-SF	38" x 59"	
<input type="radio"/> MILL FINISH (MF)	<input type="radio"/> WHITE PAINT (WP)		4242 ALIT-SF	42" x 42"		2272 ALIT-SF	22 1/4" x 72"		4669 ALIT-SF	46 1/4" x 69 1/2"	
<input type="radio"/> OTHER:			4646 ALIT-SF	46 1/4" x 46 1/4"		2296 ALIT-SF	22 1/4" x 96"		4689 ALIT-SF	46 1/4" x 89 1/2"	
			4848 ALIT-SF	48" x 48"		2448 ALIT-SF	24 1/4" x 48"		4884 ALIT-SF	48" x 84"	
			5555 ALIT-SF	55" x 55"		2496 ALIT-SF	24 1/4" x 96"		4896 ALIT-SF	48" x 96"	
			6060 ALIT-SF	60" x 60"		3037 ALIT-SF	30 1/4" x 37"		5460 ALIT-SF	54" x 60"	
			7070 ALIT-SF	70" x 70"		3046 ALIT-SF	30 1/4" x 46 1/4"		6072 ALIT-SF	60" x 72"	
			CALL FOR ADDITIONAL SIZES			3069 ALIT-SF			30 1/4" x 69 1/2"		

Bristolite® Daylighting Systems 401 East Goetz Avenue, Santa Ana, CA. 92707 TEL 714.540.8950 / FAX 714.540.5415	CUSTOMER :	PREPARED BY :	JOB NO :
	PROJECT :	SUBMITTAL DATE :	SHEET NO.: