


QUASAR PRISMATIC ALUMINUM CURB MOUNTED DOUBLE HIP SKYLIGHT

BRISTOLITE PRISMATIC GLAZING HAS
BEEN LOAD TESTED AND COMPLIES WITH
OSHA - CFRS FOR FALL PROTECTION.

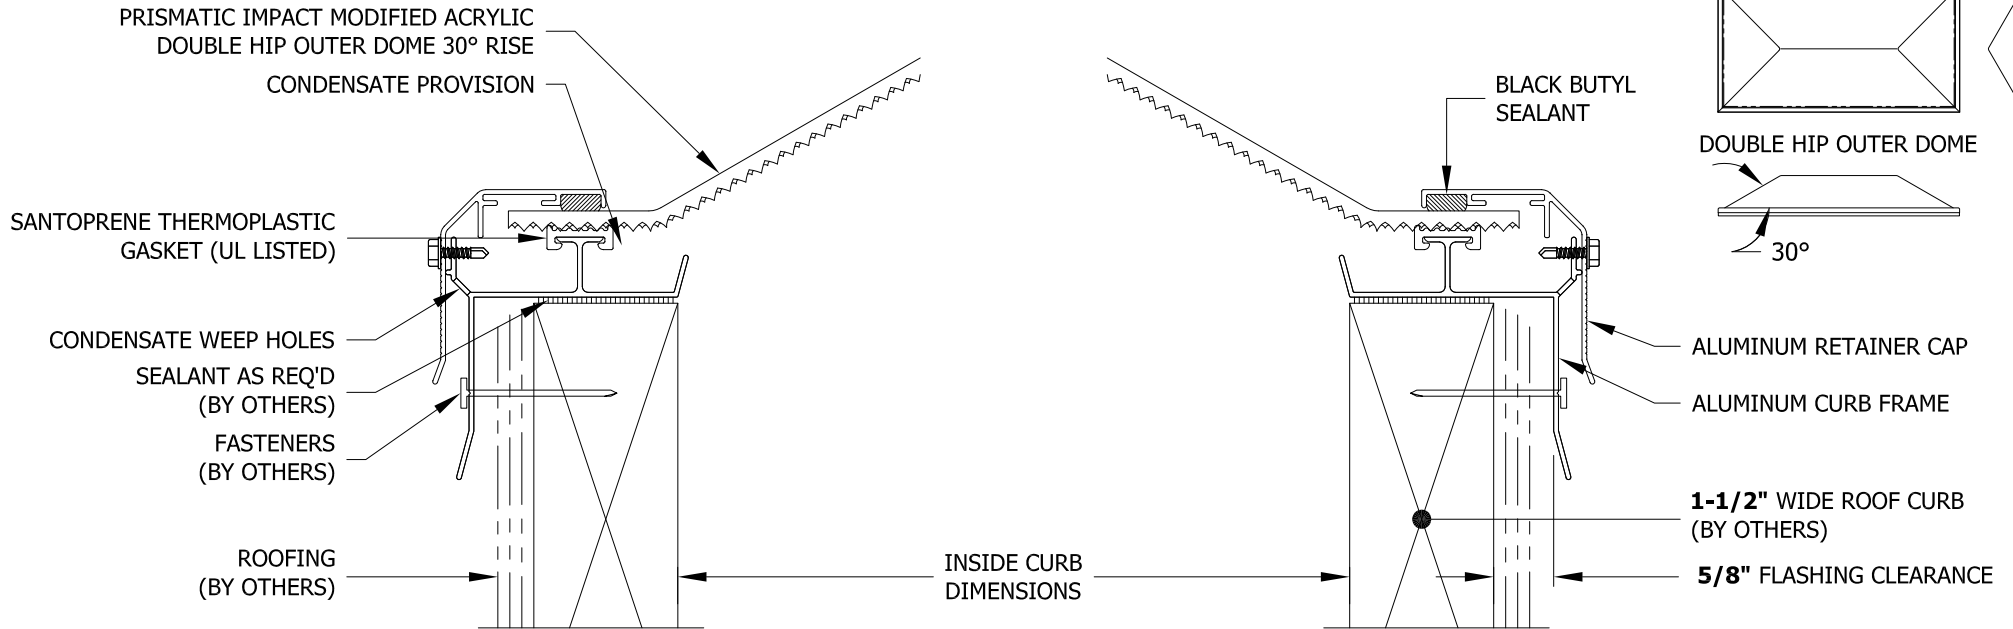

MODEL: AL-CM-1-PM-DH (NOT TO SCALE)	MODEL NUMBER	INSIDE CURB DIMENSIONS	QTY	MODEL NUMBER	INSIDE CURB DIMENSIONS	QTY	MODEL NUMBER	INSIDE CURB DIMENSIONS	QTY	
	RECTANGLE				RECTANGLE - (cont.)			RECTANGLE - (cont.)		
	2230-AL-CM	22 1/4" x 30 1/4"		3775-AL-CM	37" x 75"					
	2237-AL-CM	22 1/4" x 37"		3859-AL-CM	38" x 59"					
	2246-AL-CM	22 1/4" x 46 1/4"		4669-AL-CM	46 1/4" x 69 1/2"					
	2272-AL-CM	22 1/4" x 72"		4689-AL-CM	46 1/4" x 89 1/2"					
	2296-AL-CM	22 1/4" x 96"		4896-AL-CM	48" x 96"					
	2448-AL-CM	24 1/4" x 48"		48120-AL-CM	48" x 120"					
	2496-AL-CM	24 1/4" x 96"		5460-AL-CM	54" x 60"					
	3037-AL-CM	30 1/4" x 37"		6072-AL-CM	60" x 72"					
	3046-AL-CM	30 1/4" x 46 1/4"		6096-AL-CM	60" x 96"					
	3069-AL-CM	30 1/4" x 69 1/2"		60120-AL-CM	60" x 120"					
	3096-AL-CM	30 1/4" x 96"								
	3496-AL-CM	34" x 96"								
	3696-AL-CM	36" x 96"								
	36120-AL-CM	36" x 120"								
	3746-AL-CM	37" x 46 1/4"		CALL FOR ADDITIONAL SIZES						

OUTER PRISMATIC COLOR
 CLEAR (CPM) WHITE (WPM)
 OTHER:

FRAME FINISH
 BRONZE ANODIZED (BA) CLEAR ANODIZED (CA)
 MILL FINISH (MF) WHITE PAINT (WP)
 OTHER:

SPECIFICATIONS
 VLT: SHGC:
 U FACTOR:

Bristolite® Daylighting Systems 401 East Goetz Avenue, Santa Ana, CA. 92707 TEL 714.540.8950 / FAX 714.540.5415	CUSTOMER:	PREPARED BY:	QUOTE No.:
	PROJECT:	SUBMITTAL DATE:	SHEET NO.: