


BRISTOL ACRYLIC ALUMINUM CURB MOUNTED SKYLIGHT

NFRC: CERTIFIED
IECC: MEETS WITHOUT CONTROLS
 CLIMATE ZONE 1, MEETS WITH
 CONTROLS CLIMATE ZONES 2-8
OSHA: MEETS CFR FALL REGULATIONS

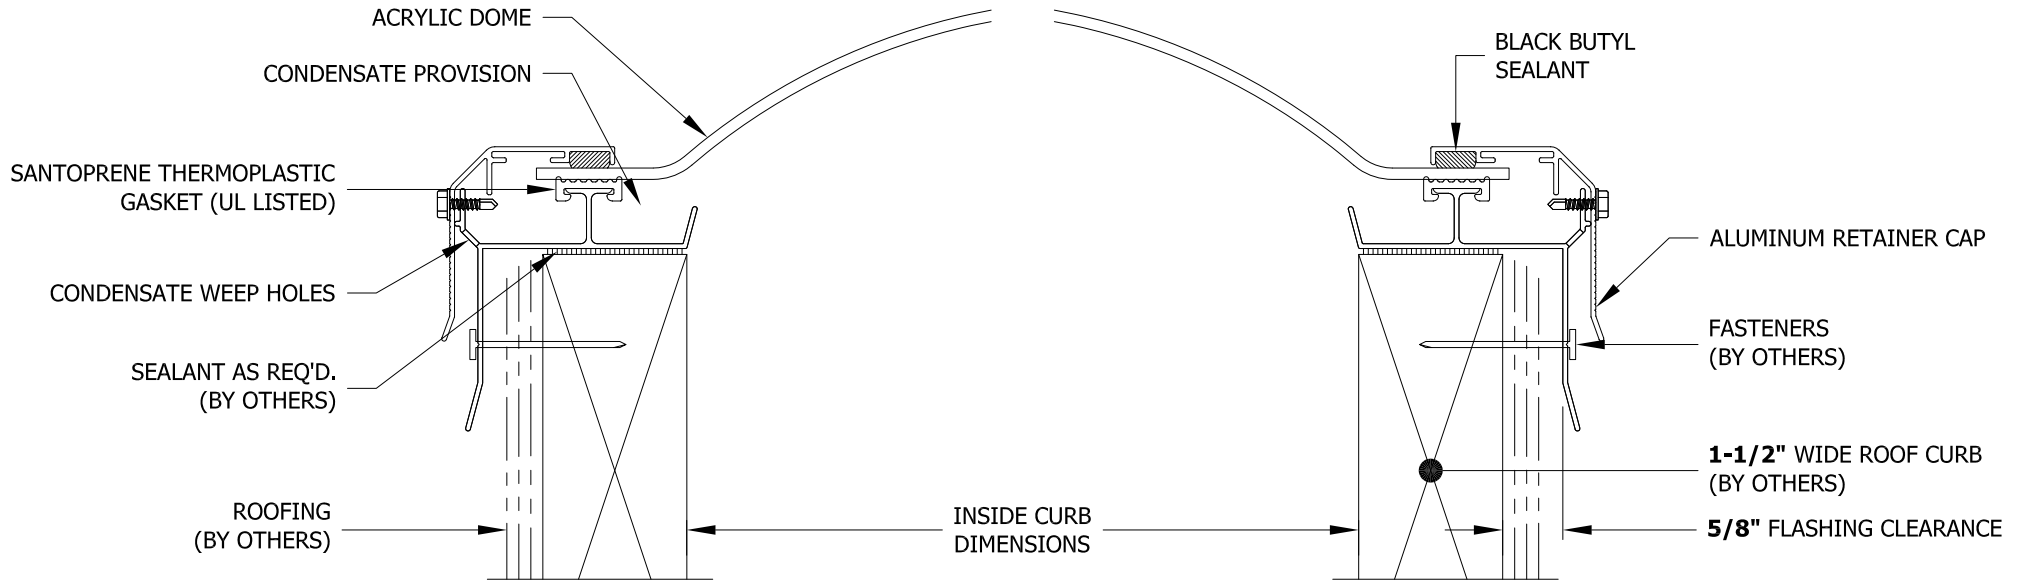

MODEL: AL-CM-1 (NOT TO SCALE)	MODEL NUMBER	INSIDE CURB DIMENSIONS	QTY	MODEL NUMBER	INSIDE CURB DIMENSIONS	QTY	MODEL NUMBER	INSIDE CURB DIMENSIONS	QTY
	SQUARE			RECTANGLE			RECTANGLE - (cont.)		
	1414-AL-CM	14 1/4" x 14 1/4"		1422-AL-CM	14 1/4" x 22 1/4"		36120-AL-CM	36" x 120"	
	1919-AL-CM	19" x 19"		1446-AL-CM	14 1/4" x 46 1/4"		3746-AL-CM	37" x 46 1/4"	
	2222-AL-CM	22 1/4" x 22 1/4"		2230-AL-CM	22 1/4" x 30 1/4"		3775-AL-CM	37" x 75"	
	3030-AL-CM	30 1/4" x 30 1/4"		2237-AL-CM	22 1/4" x 37"		3859-AL-CM	38" x 59"	
	3737-AL-CM	37" x 37"		2246-AL-CM	22 1/4" x 46 1/4"		4669-AL-CM	46 1/4" x 69 1/2"	
	4242-AL-CM	42" x 42"		2272-AL-CM	22 1/4" x 72"		4689-AL-CM	46 1/4" x 89 1/2"	
	4646-AL-CM	46 1/4" x 46 1/4"		2296-AL-CM	22 1/4" x 96"		4872-AL-CM	48" x 72"	
	4848-AL-CM	48" x 48"		2448-AL-CM	24" x 48"		4884-AL-CM	48" x 84"	
	5555-AL-CM	55" x 55"		2496-AL-CM	24" x 96"		4896-AL-CM	48" x 96"	
	6060-AL-CM	60" x 60"		3037-AL-CM	30 1/4" x 37"		48120-AL-CM	48" x 120"	
	7070-AL-CM	70 1/4" x 70 1/4"		3046-AL-CM	30 1/4" x 46 1/4"		5460-AL-CM	54" x 60"	
	7575-AL-CM	75" x 75"		3069-AL-CM	30 1/4" x 69 1/2"		6072-AL-CM	60" x 72"	
	8484-AL-CM	84" x 84"		3096-AL-CM	30 1/4" x 96"		6084-AL-CM	60" x 84"	
	9292-AL-CM	92 1/2" x 92 1/2"		3496-AL-CM	34" x 96"		6096-AL-CM	60" x 96"	
	CALL FOR ADDITIONAL SIZES			3696-AL-CM			36" x 96"		
ACRYLIC DOME COLOR <input type="radio"/> BRONZE (BT) <input type="radio"/> CLEAR (CC) <input type="radio"/> GREY (GT) <input type="radio"/> WHITE (WTM) <input type="radio"/> OTHER:									
FRAME FINISH <input type="radio"/> BRONZE ANODIZED (BA) <input type="radio"/> CLEAR ANODIZED (CA) <input type="radio"/> MILL FINISH (MF) <input type="radio"/> WHITE PAINT (WP) <input type="radio"/> OTHER:									
SPECIFICATIONS VLT: SHGC: U FACTOR:									

Bristolite® Daylighting Systems 401 East Goetz Avenue, Santa Ana, CA. 92707 TEL 714.540.8950 / FAX 714.540.5415	CUSTOMER:	PREPARED BY:	QUOTE No.:
	PROJECT:	SUBMITTAL DATE:	SHEET NO.: