


# COOLLITE ACRYLIC ALUMINUM CURB MOUNTED SKYLIGHT

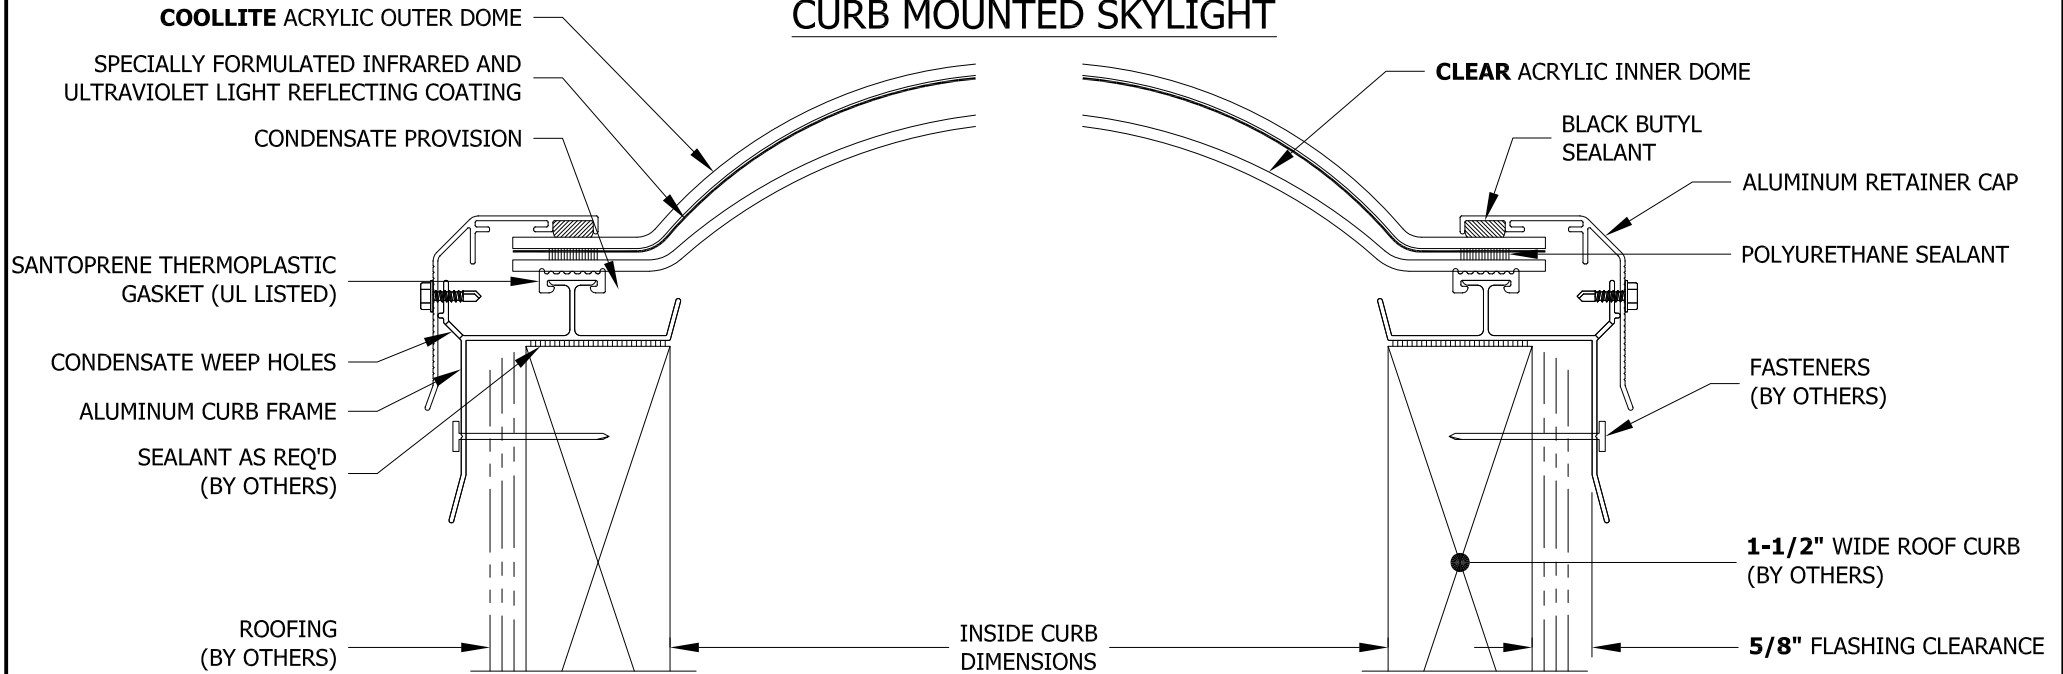

MODEL: AL-CM-2-ACO-CC (NOT TO SCALE)		MODEL NUMBER	INSIDE CURB DIMENSIONS	QTY	MODEL NUMBER	INSIDE CURB DIMENSIONS	QTY	MODEL NUMBER	INSIDE CURB DIMENSIONS	QTY	
		SQUARE			RECTANGLE			RECTANGLE - (cont.)			
		1414-AL-CM	14 1/4" x 14 1/4"		1422-AL-CM	14 1/4" x 22 1/4"		36120-AL-CM	36" x 120"		
<b>OUTER COOLLITE GLAZING</b> <input checked="" type="radio"/> ACRYLIC (ACO) <input type="radio"/> OTHER:		<b>INNER ACRYLIC COLOR</b> <input type="radio"/> BRONZE (BT) <input checked="" type="radio"/> CLEAR (CC) <input type="radio"/> GREY (GT) <input type="radio"/> WHITE (WTM) <input type="radio"/> OTHER:		1919-AL-CM	19" x 19"		1446-AL-CM	14 1/4" x 46 1/4"		3746-AL-CM	37" x 46 1/4"
				2222-AL-CM	22 1/4" x 22 1/4"		2230-AL-CM	22 1/4" x 30 1/4"		3775-AL-CM	37" x 75"
<b>FRAME FINISH</b> <input type="radio"/> BRONZE ANODIZED (BA) <input type="radio"/> CLEAR ANODIZED (CA) <input type="radio"/> MILL FINISH (MF) <input type="radio"/> WHITE PAINT (WP) <input type="radio"/> OTHER:		3030-AL-CM	30 1/4" x 30 1/4"		2237-AL-CM	22 1/4" x 37"		3859-AL-CM	38" x 59"		
		3737-AL-CM	37" x 37"		2246-AL-CM	22 1/4" x 46 1/4"		4669-AL-CM	46 1/4" x 69 1/2"		
<b>SPECIFICATIONS</b> VLT:                      SHGC: U FACTOR:		4242-AL-CM	42" x 42"		2272-AL-CM	22 1/4" x 72"		4689-AL-CM	46 1/4" x 89 1/2"		
		4646-AL-CM	46 1/4" x 46 1/4"		2296-AL-CM	22 1/4" x 96"		4872-AL-CM	48" x 72"		
		4848-AL-CM	48" x 48"		2448-AL-CM	24 1/4" x 48"		4884-AL-CM	48" x 84"		
		5555-AL-CM	55" x 55"		2496-AL-CM	24 1/4" x 96"		4896-AL-CM	48" x 96"		
		6060-AL-CM	60" x 60"		3037-AL-CM	30 1/4" x 37"		48120-AL-CM	48" x 120"		
		7070-AL-CM	70 1/4" x 70 1/4"		3046-AL-CM	30 1/4" x 46 1/4"		5460-AL-CM	54" x 60"		
		7575-AL-CM	75" x 75"		3069-AL-CM	30 1/4" x 69 1/2"		6072-AL-CM	60" x 72"		
		8484-AL-CM	84" x 84"		3096-AL-CM	30 1/4" x 96"		6084-AL-CM	60" x 84"		
		9292-AL-CM	92 1/2" x 92 1/2"		3496-AL-CM	34" x 96"		6096-AL-CM	60" x 96"		
		CALL FOR ADDITIONAL SIZES				3696-AL-CM	36" x 96"		CALL FOR ADDITIONAL SIZES		

<b>Bristolite® Daylighting Systems</b>  401 East Goetz Avenue, Santa Ana, CA. 92707 TEL 714.540.8950 / FAX 714.540.5415	CUSTOMER:	PREPARED BY:	JOB No.:
	PROJECT:	SUBMITTAL DATE:	SHEET NO.: