


# TUFFLITE POLYCARBONATE ALUMINUM CURB MOUNTED PYRAMID SKYLIGHT

BRISTOLITE POLYCARBONATE GLAZING HAS  
BEEN LOAD TESTED AND COMPLIES WITH  
OSHA - CFRS FOR FALL PROTECTION.

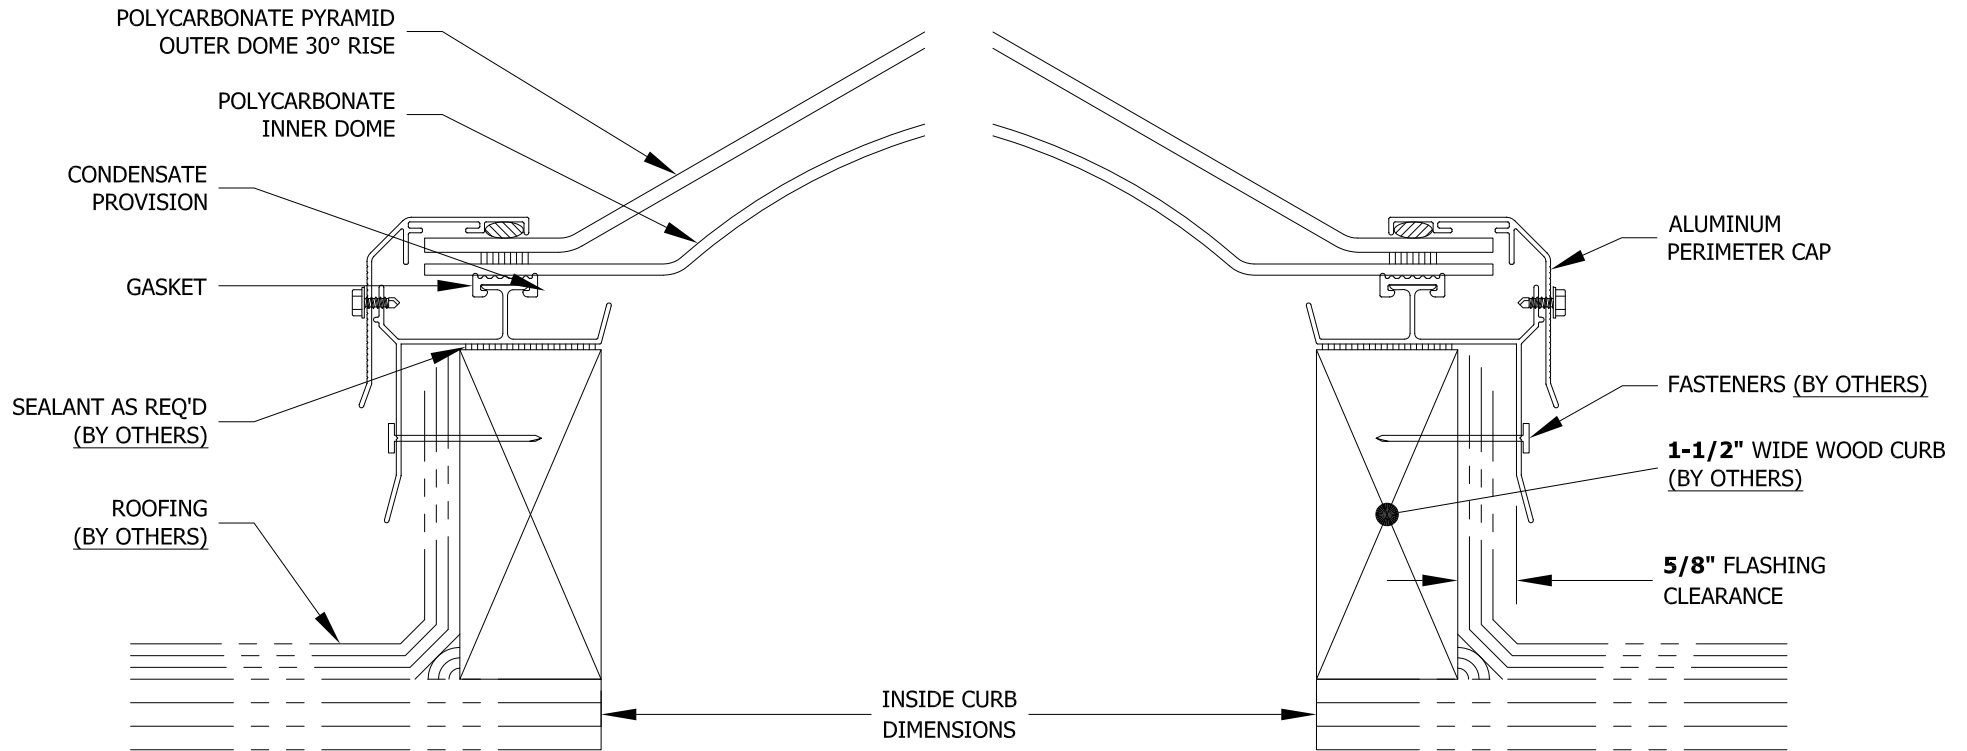

MODEL: AL-CM-2-PC-IR-P (NOT TO SCALE)		MODEL NUMBER	INSIDE CURB DIMENSIONS	QTY	MODEL NUMBER	INSIDE CURB DIMENSIONS	QTY	MODEL NUMBER	INSIDE CURB DIMENSIONS	QTY
		SQUARE			RECTANGULAR					
OUTER POLYCARBONATE COLOR	INNER POLYCARBONATE COLOR	1414 AL-CM	14 1/4" x 14 1/4"		2246 AL-CM	22 1/4" x 46 1/4"				
		1919 AL-CM	19" x 19"		2272 AL-CM	22 1/4" x 72"				
<input type="radio"/> WHITE (WPC)	<input type="radio"/> WHITE (WPC)	2222 AL-CM	22 1/4" x 22 1/4"		2448 AL-CM	24 1/4" x 48 1/4"				
<input type="radio"/> BRONZE (BPC)	<input type="radio"/> BRONZE (BPC)	3030 AL-CM	30 1/4" x 30 1/4"		3046 AL-CM	30 1/4" x 46 1/4"				
<input type="radio"/> CLEAR (CPC)	<input type="radio"/> CLEAR (CPC)	3737 AL-CM	37" x 37"		3069 AL-CM	30 1/4" x 69 1/2"				
<input type="radio"/> OTHER:	<input type="radio"/> OTHER:	4242 AL-CM	42" x 42"		3746 AL-CM	37" x 46 1/4"				
FRAME FINISH		4646 AL-CM	46 1/4" x 46 1/4"		4669 AL-CM	46 1/4" x 69 1/2"				
<input type="radio"/> BRONZE ANODIZED (BA)	<input type="radio"/> CLEAR ANODIZED (CA)	4848 AL-CM	48" x 48"		4884 AL-CM	48" x 84"				
<input type="radio"/> MILL FINISH (MF)	<input type="radio"/> WHITE PAINT (WP)	5555 AL-CM	55" x 55"		4896 AL-CM	48" x 96"				
<input type="radio"/> OTHER:		6060 AL-CM	60" x 60"							
		7070 AL-CM	70 1/4" x 70 1/4"							
		7575 AL-CM	75" x 75"							
		8484 AL-CM	84" x 84"							
		9292 AL-CM	92 1/2" x 92 1/2"							

<b>Bristolite® Daylighting Systems</b>  401 East Goetz Avenue, Santa Ana, CA. 92707 TEL 714.540.8950 / FAX 714.540.5415	CUSTOMER :	PREPARED BY :	JOB NO :
	PROJECT :	SUBMITTAL DATE :	SHEET NO.: