


QUASAR LOW-E ACRYLIC / POLYCARBONATE ALUMINUM w/THERMAL BARRIER BREAK CURB MOUNTED SKYLIGHT

BRISTOLITE POLYCARBONATE GLAZING HAS
BEEN LOAD TESTED AND COMPLIES WITH
OSHA - CFRS FOR FALL PROTECTION.

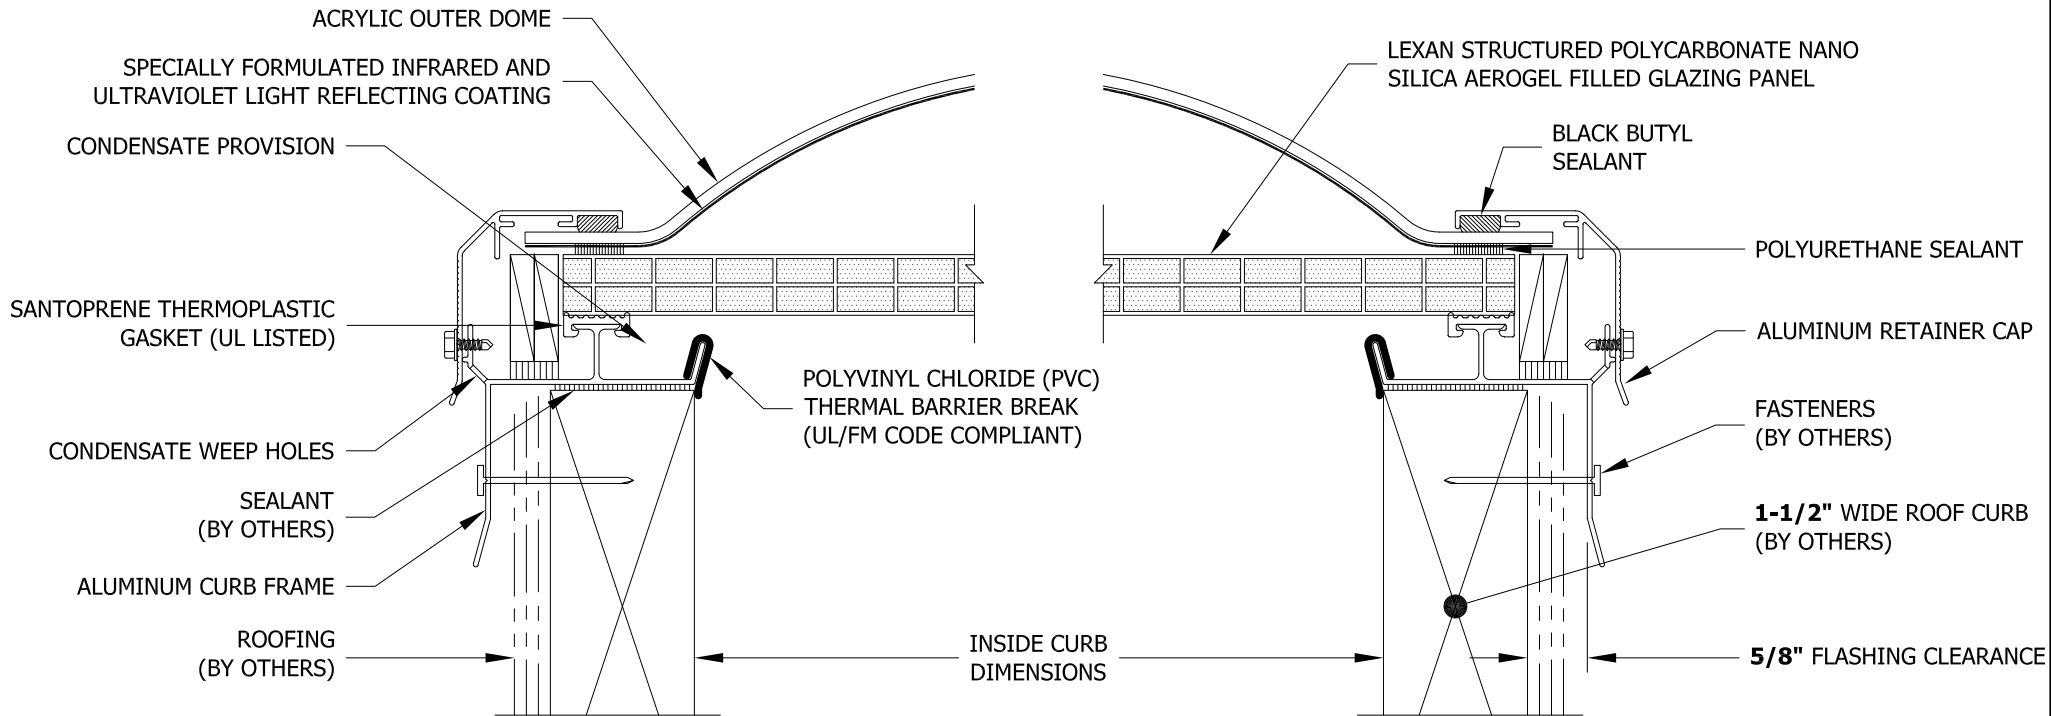

MODEL: ALB-CM-2-CCO-16mm NANO (NOT TO SCALE)		MODEL NUMBER	INSIDE CURB DIMENSIONS	QTY	MODEL NUMBER	INSIDE CURB DIMENSIONS	QTY	MODEL NUMBER	INSIDE CURB DIMENSIONS	QTY	
		SQUARE			RECTANGLE			RECTANGLE - (cont.)			
		1414-ALB-CM	14 1/4" x 14 1/4"		1422-ALB-CM	14 1/4" x 22 1/4"		36120-ALB-CM	36" x 120"		
OUTER COOLLITE COLOR <input checked="" type="radio"/> CLEAR (CCO) <input type="radio"/> OTHER:		INNER POLYCARBONATE COLOR <input type="radio"/> CLEAR (CNANO) <input type="radio"/> OTHER:			1446-ALB-CM	14 1/4" x 46 1/4"		3746-ALB-CM	37" x 46 1/4"		
					2222-ALB-CM	22 1/4" x 22 1/4"		3775-ALB-CM	37" x 75"		
FRAME FINISH <input type="radio"/> BRONZE ANODIZED (BA) <input type="radio"/> CLEAR ANODIZED (CA) <input type="radio"/> MILL FINISH (MF) <input type="radio"/> WHITE PAINT (WP) <input type="radio"/> OTHER:		3030-ALB-CM		30 1/4" x 30 1/4"		2230-ALB-CM	22 1/4" x 30 1/4"		3859-ALB-CM	38" x 59"	
		3737-ALB-CM		37" x 37"		2246-ALB-CM	22 1/4" x 46 1/4"		4669-ALB-CM	46 1/4" x 69 1/2"	
		4242-ALB-CM		42" x 42"		2272-ALB-CM	22 1/4" x 72"		4689-ALB-CM	46 1/4" x 89 1/2"	
SPECIFICATIONS VLT: SHGC: U FACTOR:		4646-ALB-CM		46 1/4" x 46 1/4"		2296-ALB-CM	22 1/4" x 96"		4872-ALB-CM	48" x 72"	
		4848-ALB-CM		48" x 48"		2448-ALB-CM	24 1/4" x 48"		4884-ALB-CM	48" x 84"	
		5555-ALB-CM		55" x 55"		2496-ALB-CM	24 1/4" x 96"		4896-ALB-CM	48" x 96"	
		6060-ALB-CM		60" x 60"		3037-ALB-CM	30 1/4" x 37"		48120-ALB-CM	48" x 120"	
		7070-ALB-CM		70 1/4" x 70 1/4"		3046-ALB-CM	30 1/4" x 46 1/4"		5460-ALB-CM	54" x 60"	
		7575-ALB-CM		75" x 75"		3069-ALB-CM	30 1/4" x 69 1/2"		6072-ALB-CM	60" x 72"	
		8484-ALB-CM		84" x 84"		3096-ALB-CM	30 1/4" x 96"		6084-ALB-CM	60" x 84"	
		9292-ALB-CM		92 1/2" x 92 1/2"		3496-ALB-CM	34" x 96"		6096-ALB-CM	60" x 96"	
		CALL FOR ADDITIONAL SIZES				3696-ALB-CM	36" x 96"		60120-ALB-CM	60" x 120"	

Bristolite® Daylighting Systems 401 East Goetz Avenue, Santa Ana, CA. 92707 TEL 714.540.8950 / FAX 714.540.5415	CUSTOMER:	PREPARED BY:	JOB No.:
	PROJECT:	SUBMITTAL DATE:	SHEET NO.: