


# BRISTOL ACRYLIC ALUMINUM CURB MOUNTED HEAVY DUTY SKYLIGHT

BRISTOLITE ACRYLIC GLAZING HAS  
BEEN LOAD TESTED AND COMPLIES WITH  
OSHA - CFRS FOR FALL PROTECTION.

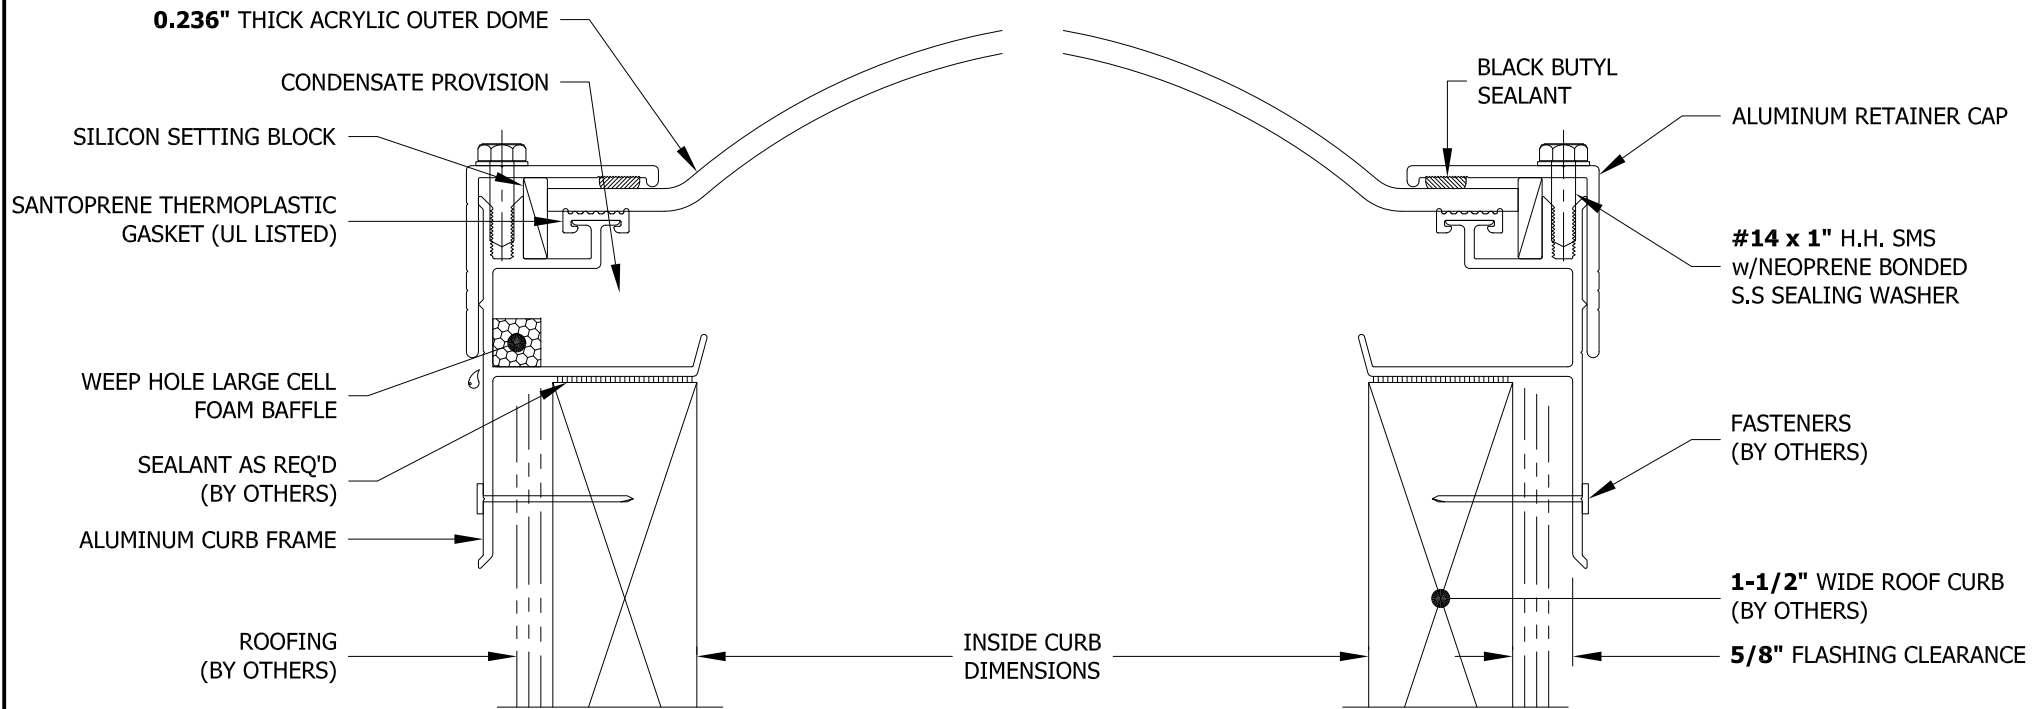

<b>MODEL: ALHD-CM-1</b> (NOT TO SCALE)		<b>FRAME FINISH</b> <input type="radio"/> BRONZE ANODIZED (BA) <input type="radio"/> CLEAR ANODIZED (CA) <input type="radio"/> MILL FINISH (MF) <input type="radio"/> WHITE PAINT (WP) <input type="radio"/> OTHER:		MODEL NUMBER	INSIDE CURB DIMENSIONS	QTY	MODEL NUMBER	INSIDE CURB DIMENSIONS	QTY
				SQUARE			RECTANGLE		
<b>OUTER ACRYLIC COLOR</b> <input type="radio"/> BRONZE (BT) <input type="radio"/> CLEAR (CC) <input type="radio"/> GREY (GT) <input type="radio"/> WHITE (WTM) <input type="radio"/> OTHER:		<b>SPECIFICATIONS</b> VLT: SHGC: U FACTOR:		7070-ALHD-CM	70 1/4" x 70 1/4"		36120-ALHD-CM	36" x 120"	
				7575-ALHD-CM	75" x 75"		48120-ALHD-CM	48" x 120"	
				8484-ALHD-CM	84" x 84"		6096-ALHD-CM	60" x 96"	
				9292-ALHD-CM	92 1/2" x 92 1/2"		60120-ALHD-CM	60" x 120"	
				CALL FOR ADDITIONAL SIZES			CALL FOR ADDITIONAL SIZES		

<b>Bristolite® Daylighting Systems</b>  401 East Goetz Avenue, Santa Ana, CA. 92707 TEL 714.540.8950 / FAX 714.540.5415	CUSTOMER:	PREPARED BY:	QUOTE No.:
	PROJECT:	SUBMITTAL DATE:	SHEET NO.: