


TUFFLITE POLYCARBONATE ALUMINUM SELF FLASHING INSULATED SKYLIGHT

BRISTOLITE POLYCARBONATE GLAZING HAS
BEEN LOAD TESTED AND COMPLIES WITH
OSHA - CFRS FOR FALL PROTECTION.

MATERIALS TESTED IN CONFORMANCE WITH
FM 4431 INCLUDING 2" SEVERE HAIL TEST.

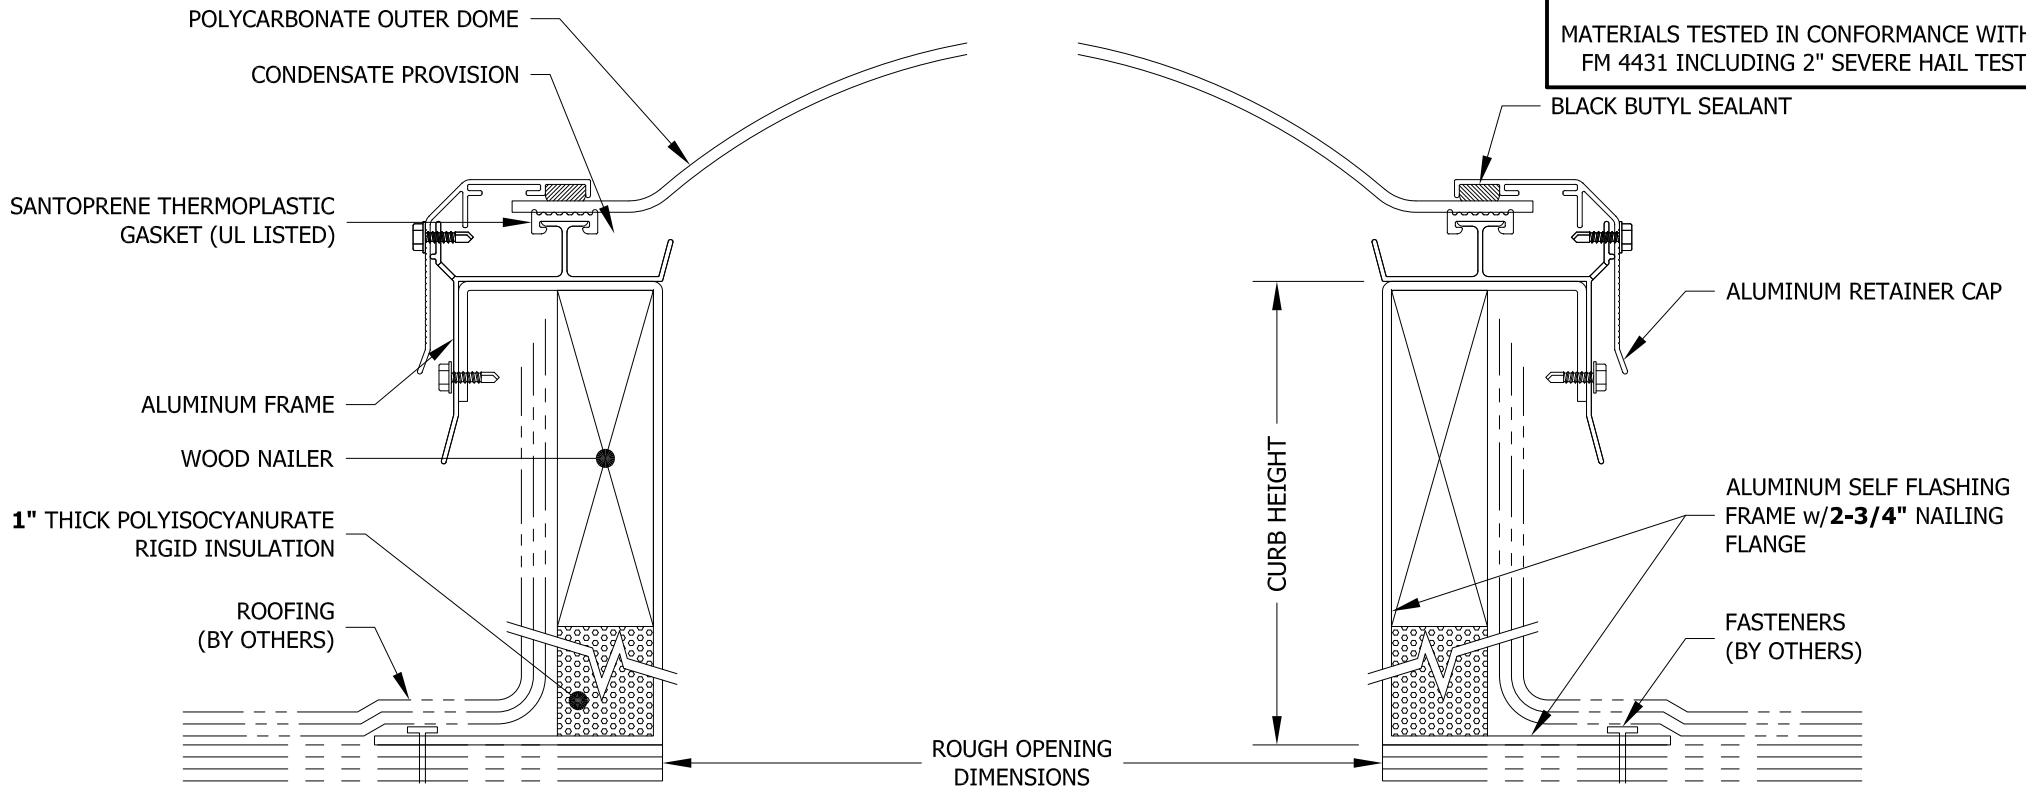

MODEL: ALI-SF-1-PC-INS-WN (NOT TO SCALE)	MODEL NUMBER	ROUGH OPENING DIMENSIONS	QTY	MODEL NUMBER	ROUGH OPENING DIMENSIONS	QTY	MODEL NUMBER	ROUGH OPENING DIMENSIONS	QTY	
	SQUARE				RECTANGLE			RECTANGLE - (cont.)		
	1414-ALI-SF	14 1/4" x 14 1/4"		1422-ALI-SF	14 1/4" x 22 1/4"		36120-ALI-SF	36" x 120"		
	1919-ALI-SF	19" x 19"		1446-ALI-SF	14 1/4" x 46 1/4"		3746-ALI-SF	37" x 46 1/4"		
	2222-ALI-SF	22 1/4" x 22 1/4"		2230-ALI-SF	22 1/4" x 30 1/4"		3775-ALI-SF	37" x 75"		
	3030-ALI-SF	30 1/4" x 30 1/4"		2237-ALI-SF	22 1/4" x 37"		3859-ALI-SF	38" x 59"		
	3737-ALI-SF	37" x 37"		2246-ALI-SF	22 1/4" x 46 1/4"		4669-ALI-SF	46 1/4" x 69 1/2"		
	4242-ALI-SF	42" x 42"		2272-ALI-SF	22 1/4" x 72"		4689-ALI-SF	46 1/4" x 89 1/2"		
	4646-ALI-SF	46 1/4" x 46 1/4"		2296-ALI-SF	22 1/4" x 96"		4872-ALI-SF	48" x 72"		
	4848-ALI-SF	48" x 48"		2448-ALI-SF	24 1/4" x 48"		4884-ALI-SF	48" x 84"		
	5555-ALI-SF	55" x 55"		2496-ALI-SF	24 1/4" x 96"		4896-ALI-SF	48" x 96"		
	6060-ALI-SF	60" x 60"		3037-ALI-SF	30 1/4" x 37"		48120-ALI-SF	48" x 120"		
	7070-ALI-SF	70 1/4" x 70 1/4"		3046-ALI-SF	30 1/4" x 46 1/4"		5460-ALI-SF	54" x 60"		
	7575-ALI-SF	75" x 75"		3069-ALI-SF	30 1/4" x 69 1/2"		6072-ALI-SF	60" x 72"		
	8484-ALI-SF	84" x 84"		3096-ALI-SF	30 1/4" x 96"		6084-ALI-SF	60" x 84"		
	9292-ALI-SF	92 1/2" x 92 1/2"		3496-ALI-SF	34" x 96"		6096-ALI-SF	60" x 96"		
	CALL FOR ADDITIONAL SIZES				3696-ALI-SF 36" x 96"			CALL FOR ADDITIONAL SIZES		

Bristolite® Daylighting Systems 401 East Goetz Avenue, Santa Ana, CA. 92707 TEL 714.540.8950 / FAX 714.540.5415	CUSTOMER:	PREPARED BY:	JOB NO.:
	PROJECT:	SUBMITTAL DATE:	SHEET NO.: