


COOLLITE ACRYLIC/PRISMATIC ALUMINUM SELF FLASHING INSULATED SKYLIGHT

BRISTOLITE PRISMATIC GLAZING HAS
BEEN LOAD TESTED AND COMPLIES WITH
OSHA - CFRS FOR FALL PROTECTION.

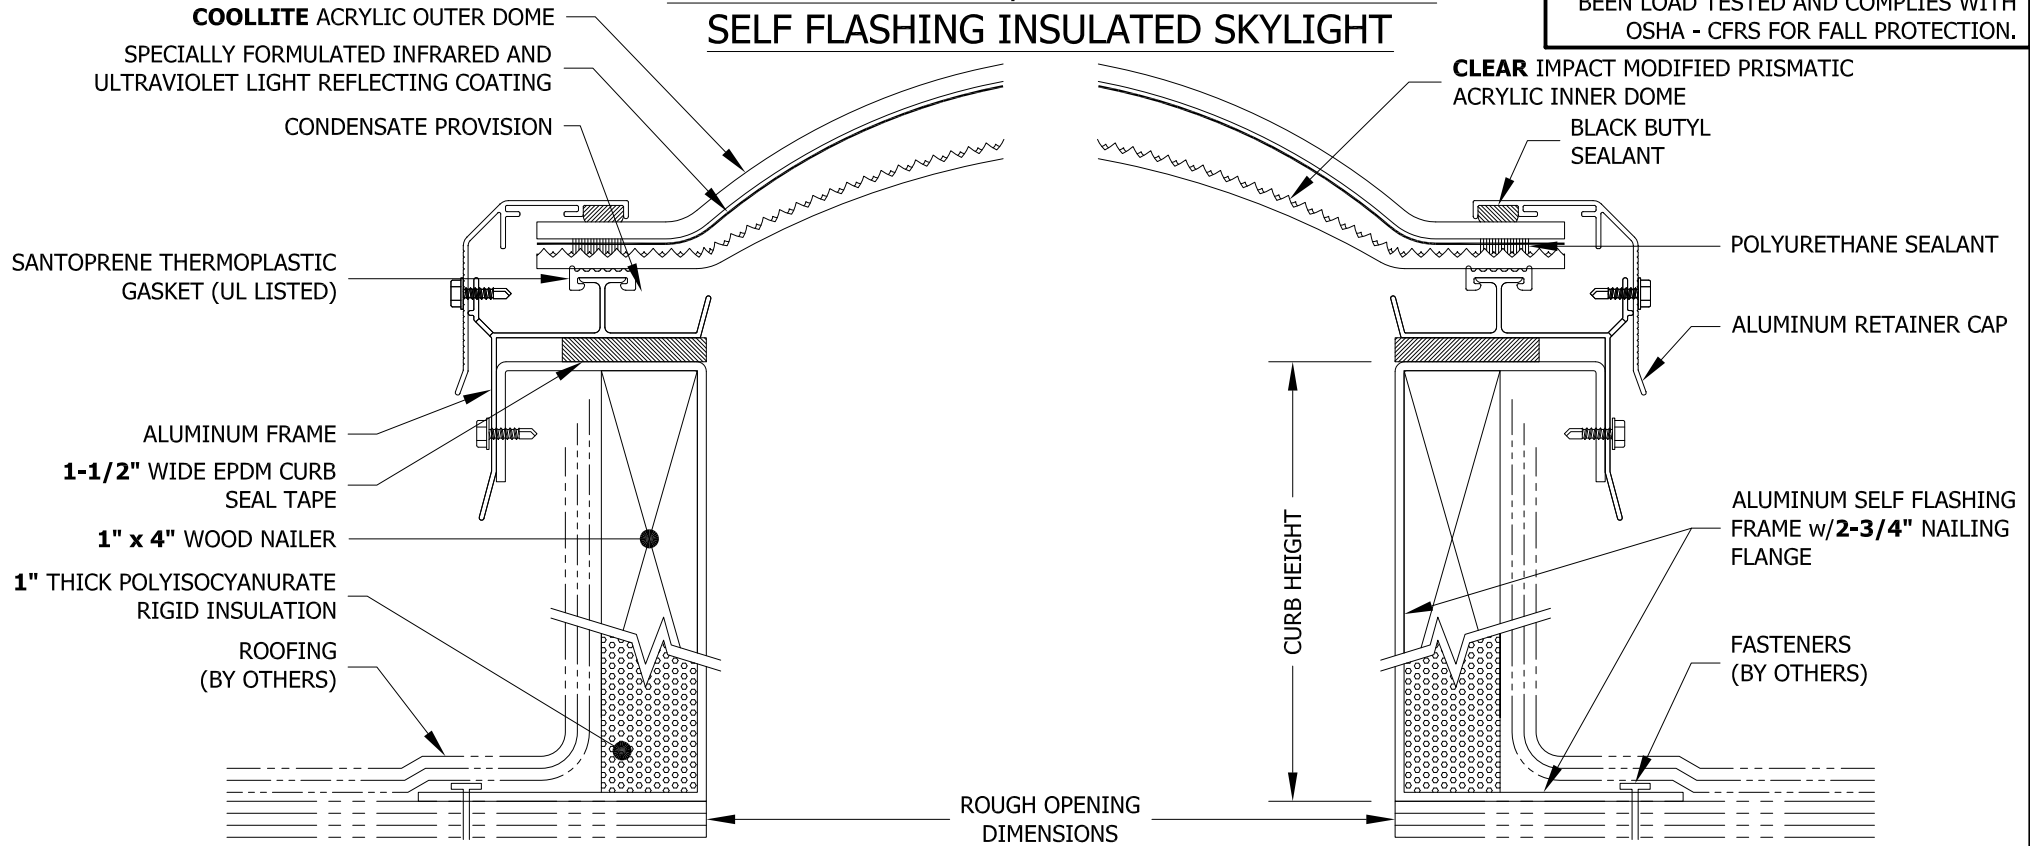

MODEL: ALI-SF-2-ACO-CPM (NOT TO SCALE)		MODEL NUMBER	ROUGH OPENING DIMENSIONS	QTY	MODEL NUMBER	ROUGH OPENING DIMENSIONS	QTY	MODEL NUMBER	ROUGH OPENING DIMENSIONS	QTY
		SQUARE			RECTANGLE			RECTANGLE - (cont.)		
		1414-ALI-SF	14 1/4" x 14 1/4"		1422-ALI-SF	14 1/4" x 22 1/4"		36120-ALI-SF	36" x 120"	
OUTER COOLLITE DOME <input checked="" type="radio"/> ACRYLIC (ACO) <input type="radio"/> OTHER:		1919-ALI-SF	19" x 19"		1446-ALI-SF	14 1/4" x 46 1/4"		3746-ALI-SF	37" x 46 1/4"	
		2222-ALI-SF	22 1/4" x 22 1/4"		2230-ALI-SF	22 1/4" x 30 1/4"		3775-ALI-SF	37" x 75"	
INNER PRISMATIC COLOR <input checked="" type="radio"/> CLEAR (CPM) <input type="radio"/> WHITE (WPM) <input type="radio"/> OTHER:		3030-ALI-SF	30 1/4" x 30 1/4"		2237-ALI-SF	22 1/4" x 37"		3859-ALI-SF	38" x 59"	
		3737-ALI-SF	37" x 37"		2246-ALI-SF	22 1/4" x 46 1/4"		4669-ALI-SF	46 1/4" x 69 1/2"	
FRAME FINISH <input type="radio"/> BRONZE ANODIZED (BA) <input type="radio"/> CLEAR ANODIZED (CA) <input type="radio"/> MILL FINISH (MF) <input type="radio"/> WHITE PAINT (WP) <input type="radio"/> OTHER:		4242-ALI-SF	42" x 42"		2272-ALI-SF	22 1/4" x 72"		4689-ALI-SF	46 1/4" x 89 1/2"	
		4646-ALI-SF	46 1/4" x 46 1/4"		2296-ALI-SF	22 1/4" x 96"		4872-ALI-SF	48" x 72"	
SPECIFICATIONS VLT: SHGC: U FACTOR:		4848-ALI-SF	48" x 48"		2448-ALI-SF	24 1/4" x 48"		4884-ALI-SF	48" x 84"	
		5555-ALI-SF	55" x 55"		2496-ALI-SF	24 1/4" x 96"		4896-ALI-SF	48" x 96"	
CURB HEIGHT <input type="radio"/> 9" <input type="radio"/> 12" <input type="radio"/> OTHER:		6060-ALI-SF	60" x 60"		3037-ALI-SF	30 1/4" x 37"		48120-ALI-SF	48" x 120"	
					3046-ALI-SF	30 1/4" x 46 1/4"		5460-ALI-SF	54" x 60"	
					3069-ALI-SF	30 1/4" x 69 1/2"		6072-ALI-SF	60" x 72"	
					3096-ALI-SF	30 1/4" x 96"		6084-ALI-SF	60" x 84"	
					3496-ALI-SF	34" x 96"		6096-ALI-SF	60" x 96"	
					3696-ALI-SF	36" x 96"		60120-ALI-SF	60" x 120"	
		CALL FOR ADDITIONAL SIZES								

Bristolite® Daylighting Systems 401 East Goetz Avenue, Santa Ana, CA. 92707 TEL 714.540.8950 / FAX 714.540.5415	CUSTOMER:	PREPARED BY:	JOB NO.:
	PROJECT:	SUBMITTAL DATE:	SHEET NO.: