


QUASAR LOW-E ACRYLIC / POLYCARBONATE ALUMINUM SELF FLASHING SKYLIGHT

BRISTOLITE ACRYLIC/POLYCARBONATE GLAZING
HAS BEEN LOAD TESTED AND COMPLIES WITH
OSHA - CFRS FOR FALL PROTECTION.

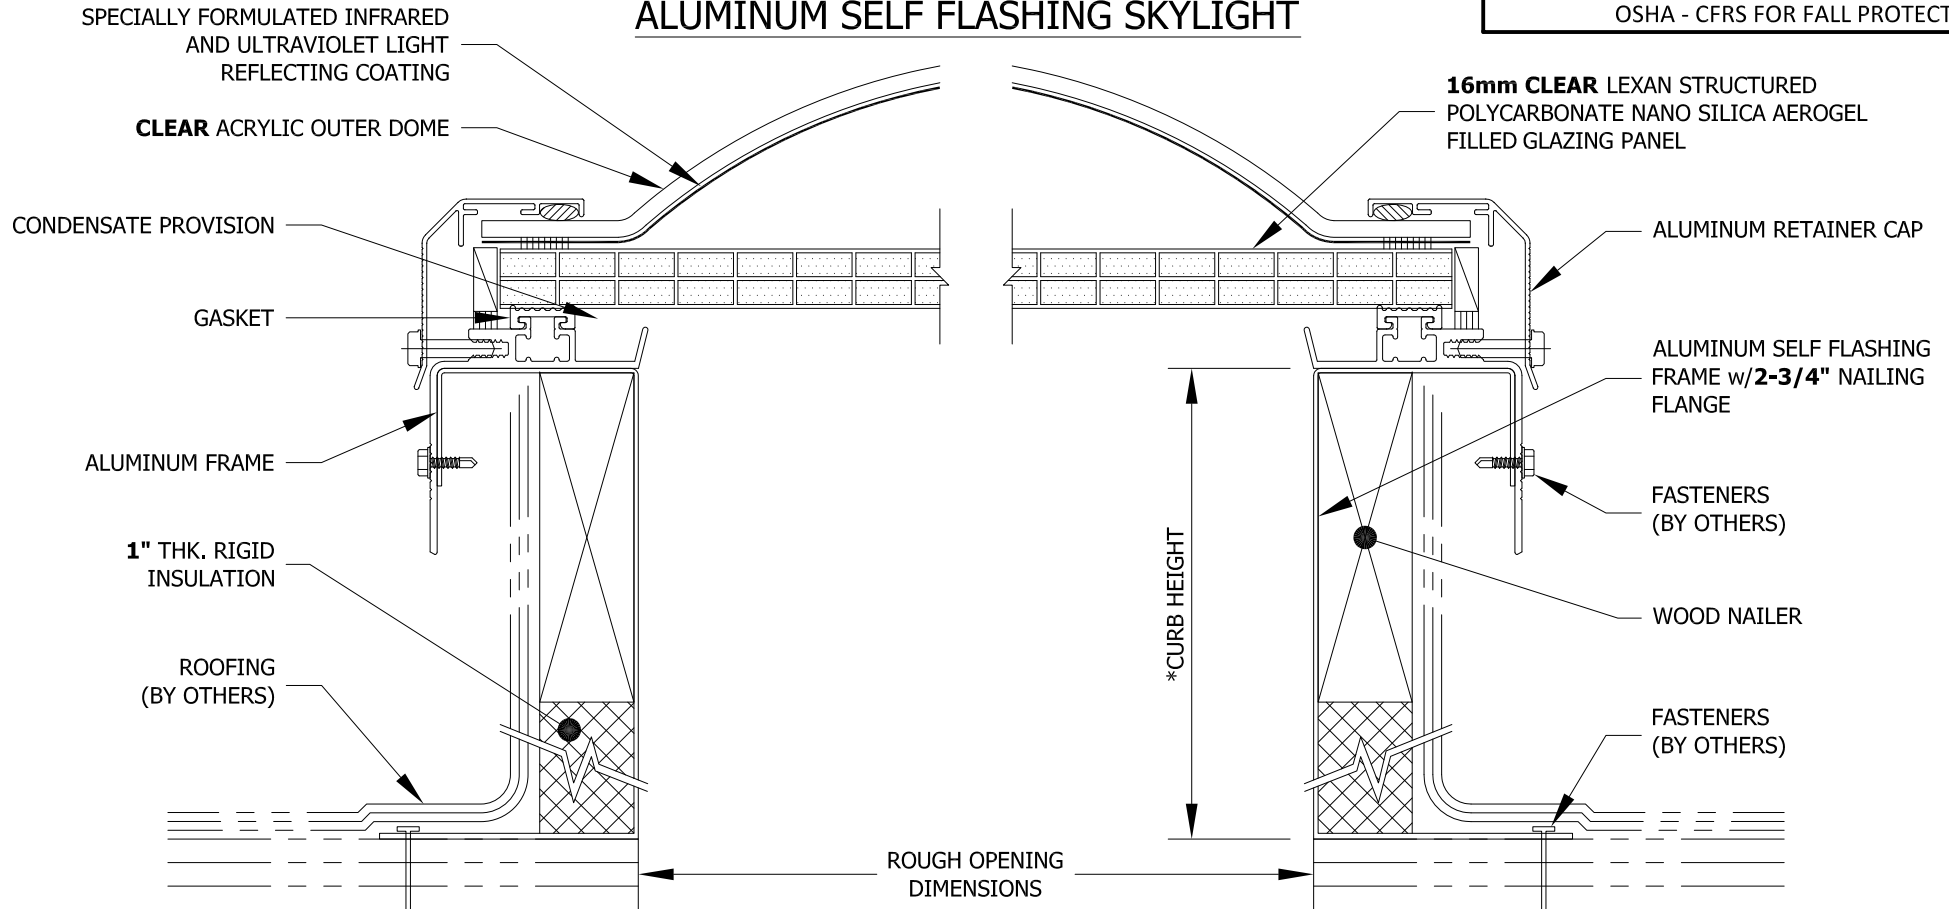

MODEL: ALI-SF-2-CCO-16mm-NANO (NOT TO SCALE)	* CURB HEIGHT ○ 9" ○ 12"	MODEL NUMBER	ROUGH OPENING DIMENSIONS	QTY	MODEL NUMBER	ROUGH OPENING DIMENSIONS	QTY	MODEL NUMBER	ROUGH OPENING DIMENSIONS	QTY
		SQUARE			RECTANGULAR			RECTANGULAR - (cont.)		
OUTER COOLLITE COLOR <input checked="" type="radio"/> CLEAR (CCO) <input type="radio"/> OTHER:	POLYCARBONATE PANEL COLOR <input checked="" type="radio"/> CLEAR <input type="radio"/> OTHER:	1414 ALI-SF	14 1/4" x 14 1/4"		1422 ALI-SF	14 1/4" x 22 1/4"		3096 ALI-SF	30 1/4" x 96"	
		1919 ALI-SF	19" x 19"		1446 ALI-SF	14 1/4" x 46 1/4"		3696 ALI-SF	36" x 96"	
		2222 ALI-SF	22 1/4" x 22 1/4"		2230 ALI-SF	22 1/4" x 30 1/4"		3746 ALI-SF	37" x 46 1/4"	
		3030 ALI-SF	30 1/4" x 30 1/4"		2237 ALI-SF	22 1/4" x 37"		3775 ALI-SF	37" x 75"	
		3737 ALI-SF	37" x 37"		2246 ALI-SF	22 1/4" x 46 1/4"		3859 ALI-SF	38" x 59"	
		4242 ALI-SF	42" x 42"		2272 ALI-SF	22 1/4" x 72"		4669 ALI-SF	46 1/4" x 69 1/2"	
		4646 ALI-SF	46 1/4" x 46 1/4"		2296 ALI-SF	22 1/4" x 96"		4689 ALI-SF	46 1/4" x 89 1/2"	
		4848 ALI-SF	48" x 48"		2448 ALI-SF	24 1/4" x 48"		4884 ALI-SF	48" x 84"	
		5555 ALI-SF	55" x 55"		2496 ALI-SF	24 1/4" x 96"		4896 ALI-SF	48" x 96"	
		6060 ALI-SF	60" x 60"		3037 ALI-SF	30 1/4" x 37"		5460 ALI-SF	54" x 60"	
		7070 ALI-SF	70" x 70"		3046 ALI-SF	30 1/4" x 46 1/4"		6072 ALI-SF	60" x 72"	
		CALL FOR ADDITIONAL SIZES				3069 ALI-SF	30 1/4" x 69 1/2"		CALL FOR ADDITIONAL SIZES	

Bristolite® Daylighting Systems 401 East Goetz Avenue, Santa Ana, CA. 92707 TEL 714.540.8950 / FAX 714.540.5415	CUSTOMER :	PREPARED BY :	JOB NO. :
	PROJECT :	SUBMITTAL DATE :	SHEET NO.: