


QUASAR LOW-E ACRYLIC / POLYCARBONATE w/THERMAL BARRIER BREAK SELF FLASHING SKYLIGHT

BRISTOLITE POLYCARBONATE GLAZING HAS BEEN LOAD TESTED AND COMPLIES WITH OSHA - CFRS FOR FALL PROTECTION.

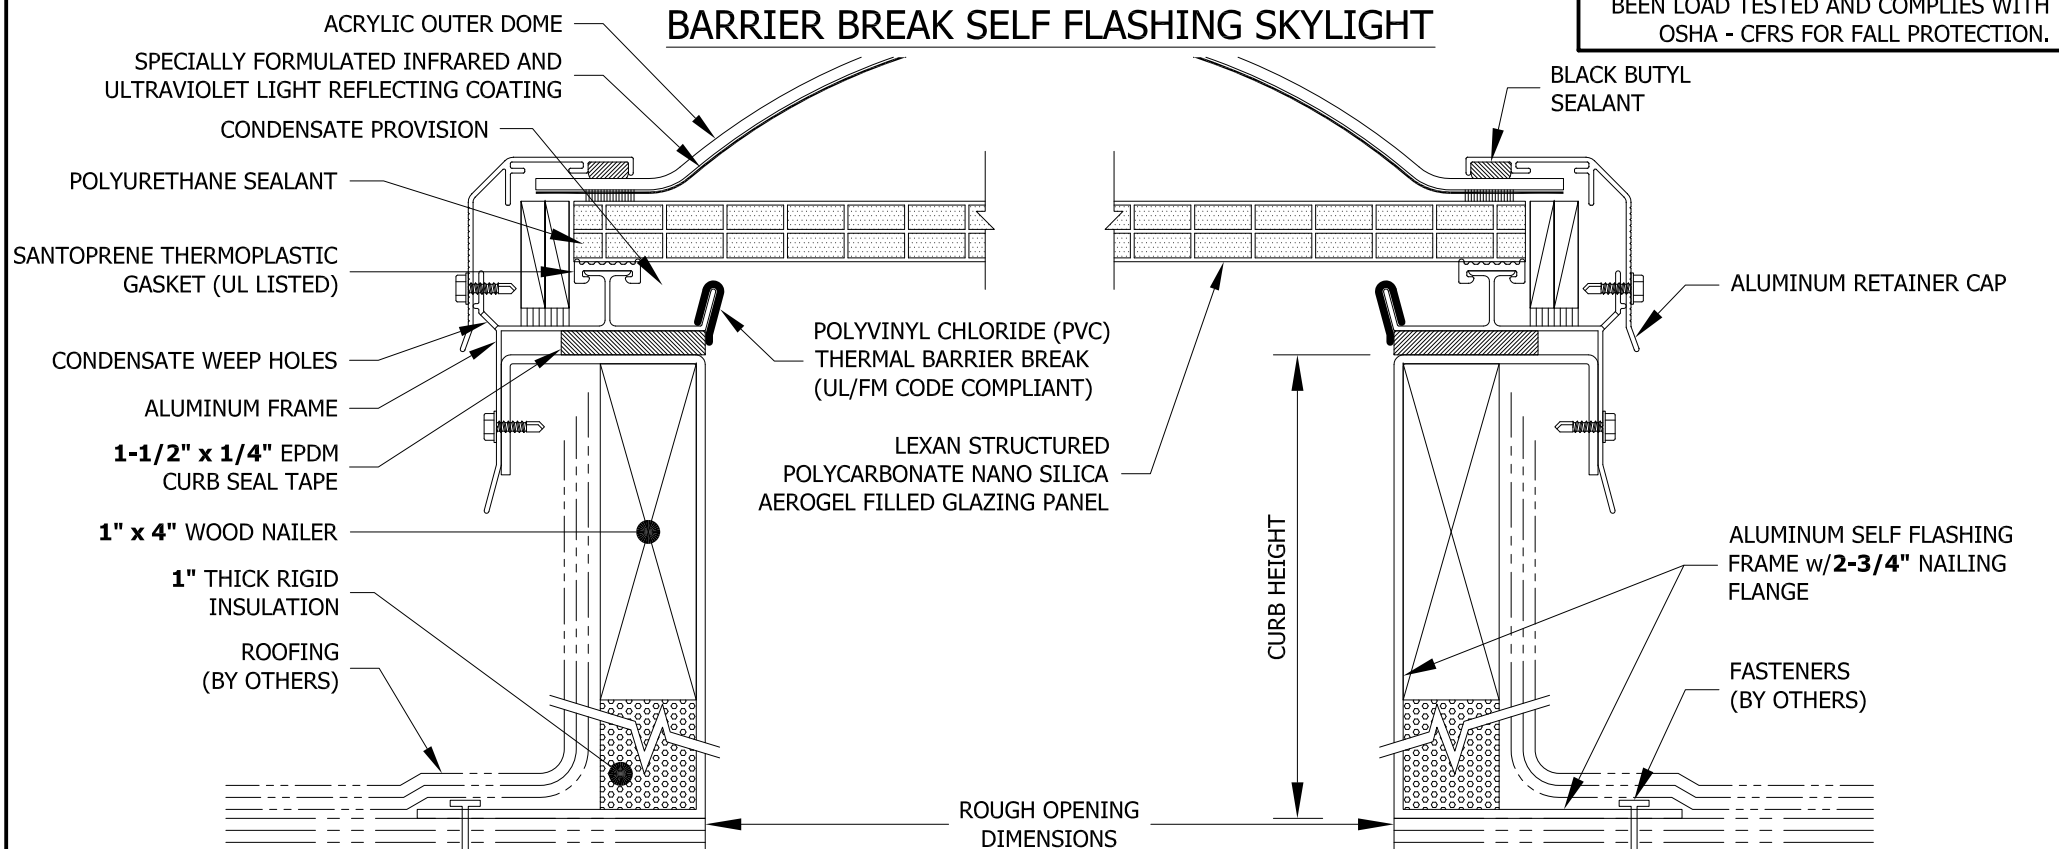

| MODEL: ALIB-SF-2-CCO-16mm NANO (NOT TO SCALE) | | MODEL NUMBER | ROUGH OPENING DIMENSIONS | QTY | MODEL NUMBER | ROUGH OPENING DIMENSIONS | QTY | MODEL NUMBER | ROUGH OPENING DIMENSIONS | QTY | |
|---|--|--|--------------------------|---------------------------|-------------------|--------------------------|--------------|---------------------|--------------------------|---------------|-------------------|
| | | SQUARE | | | RECTANGLE | | | RECTANGLE - (cont.) | | | |
| | | 1414-ALIB-SF | 14 1/4" x 14 1/4" | | 1422-ALIB-SF | 14 1/4" x 22 1/4" | | 36120-ALIB-SF | 36" x 120" | | |
| OUTER COOLLITE COLOR <input type="radio"/> CLEAR (CCO) <input type="radio"/> OTHER: | | INNER POLYCARBONATE COLOR <input type="radio"/> CLEAR (CNANO) <input type="radio"/> OTHER: | | 1919-ALIB-SF | 19" x 19" | | 1446-ALIB-SF | 14 1/4" x 46 1/4" | | 3746-ALIB-SF | 37" x 46 1/4" |
| | | | | 2222-ALIB-SF | 22 1/4" x 22 1/4" | | 2230-ALIB-SF | 22 1/4" x 30 1/4" | | 3775-ALIB-SF | 37" x 75" |
| FRAME FINISH <input type="radio"/> BRONZE ANODIZED (BA) <input type="radio"/> MILL FINISH (MF) <input type="radio"/> OTHER: | | <input type="radio"/> CLEAR ANODIZED (CA) <input type="radio"/> WHITE PAINT (WP) | | 3030-ALIB-SF | 30 1/4" x 30 1/4" | | 2237-ALIB-SF | 22 1/4" x 37" | | 3859-ALIB-SF | 38" x 59" |
| | | | | 3737-ALIB-SF | 37" x 37" | | 2246-ALIB-SF | 22 1/4" x 46 1/4" | | 4669-ALIB-SF | 46 1/4" x 69 1/2" |
| SPECIFICATIONS VLT: SHGC: U FACTOR: | | CURB HEIGHT <input type="radio"/> 9" <input type="radio"/> 12" <input type="radio"/> OTHER: | | 4242-ALIB-SF | 42" x 42" | | 2272-ALIB-SF | 22 1/4" x 72" | | 4689-ALIB-SF | 46 1/4" x 89 1/2" |
| | | | | 4646-ALIB-SF | 46 1/4" x 46 1/4" | | 2296-ALIB-SF | 22 1/4" x 96" | | 4872-ALIB-SF | 48" x 72" |
| | | | | 4848-ALIB-SF | 48" x 48" | | 2448-ALIB-SF | 24 1/4" x 48" | | 4884-ALIB-SF | 48" x 84" |
| | | | | 5555-ALIB-SF | 55" x 55" | | 2496-ALIB-SF | 24 1/4" x 96" | | 4896-ALIB-SF | 48" x 96" |
| | | | | 6060-ALIB-SF | 60" x 60" | | 3037-ALIB-SF | 30 1/4" x 37" | | 48120-ALIB-SF | 48" x 120" |
| | | | | 7070-ALIB-SF | 70 1/4" x 70 1/4" | | 3046-ALIB-SF | 30 1/4" x 46 1/4" | | 5460-ALIB-SF | 54" x 60" |
| | | | | 7575-ALIB-SF | 75" x 75" | | 3069-ALIB-SF | 30 1/4" x 69 1/2" | | 6072-ALIB-SF | 60" x 72" |
| | | | | 8484-ALIB-SF | 84" x 84" | | 3096-ALIB-SF | 30 1/4" x 96" | | 6084-ALIB-SF | 60" x 84" |
| | | | | 9292-ALIB-SF | 92 1/2" x 92 1/2" | | 3496-ALIB-SF | 34" x 96" | | 6096-ALIB-SF | 60" x 96" |
| | | | | CALL FOR ADDITIONAL SIZES | | | 3696-ALIB-SF | 36" x 96" | | 60120-ALIB-SF | 60" x 120" |

| | | | |
|--|-----------|-----------------|------------|
| Bristolite® Daylighting Systems 401 East Goetz Avenue, Santa Ana, CA. 92707 TEL 714.540.8950 / FAX 714.540.5415 | CUSTOMER: | PREPARED BY: | JOB NO.: |
| | PROJECT: | SUBMITTAL DATE: | SHEET NO.: |