


COOLLITE ACRYLIC ALUMINUM THERMALLY BROKEN SELF FLASHING SKYLIGHT

BRISTOLITE PRISMATIC GLAZING HAS
BEEN LOAD TESTED AND COMPLIES WITH
OSHA - CFRS FOR FALL PROTECTION.

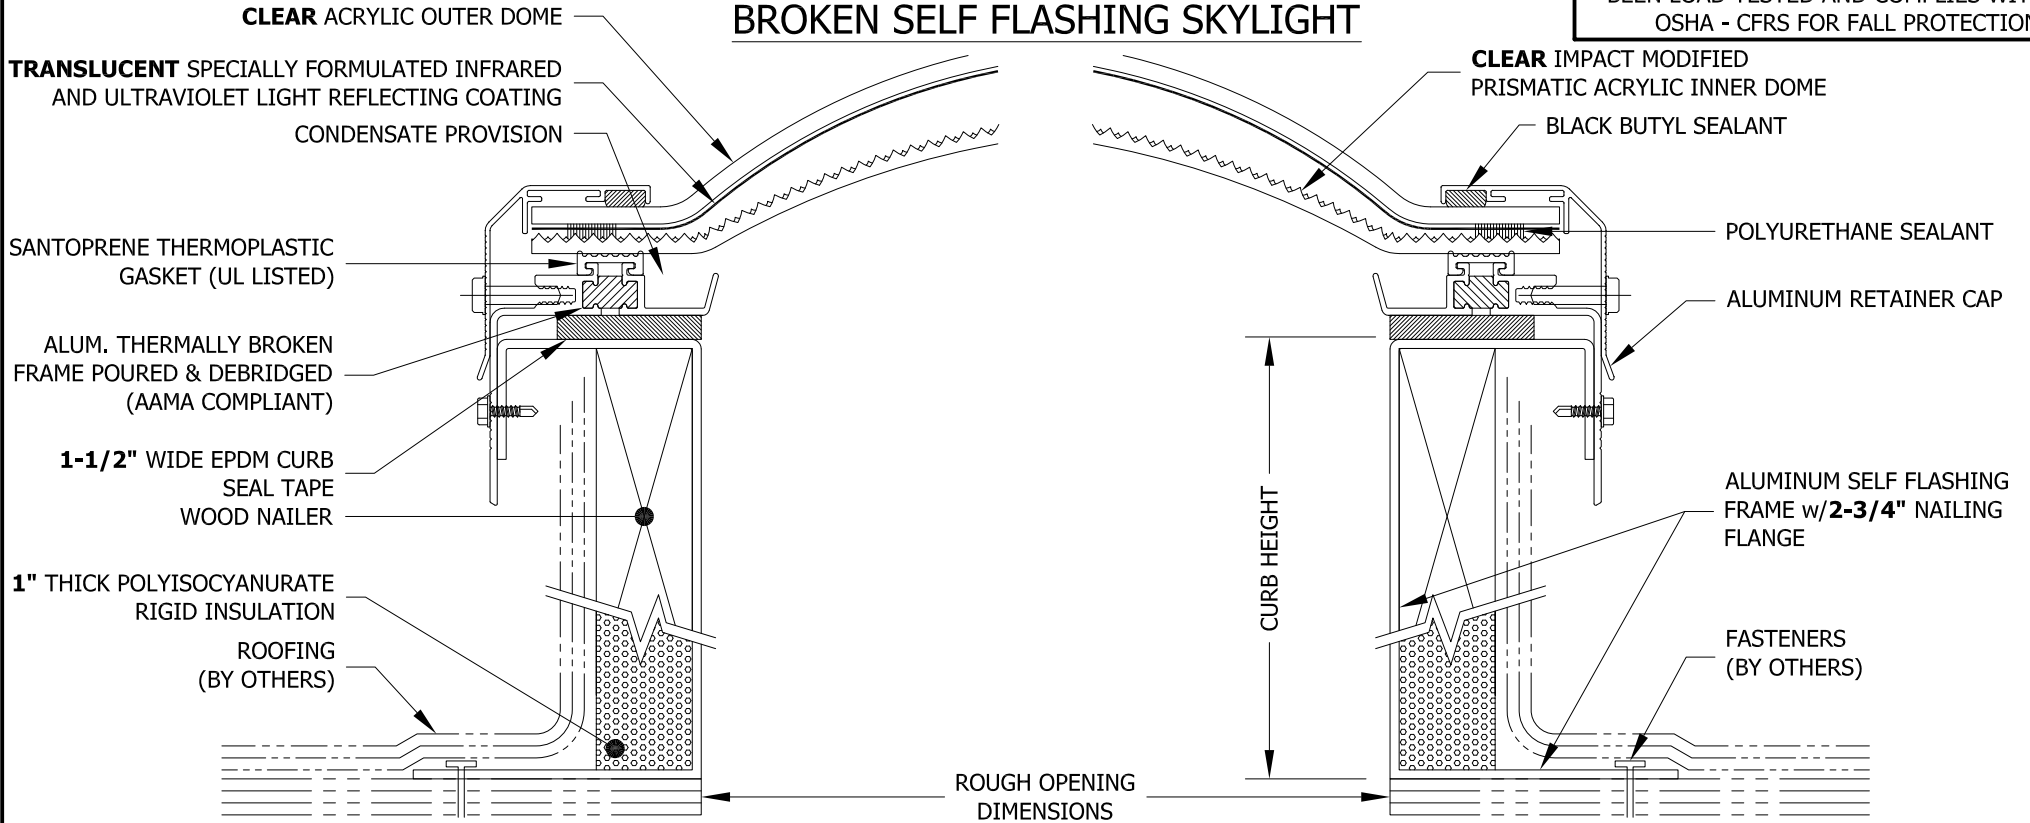

MODEL: ALIT-SF-2-ACO-CPM (NOT TO SCALE)		MODEL NUMBER	ROUGH OPENING DIMENSIONS	QTY	MODEL NUMBER	ROUGH OPENING DIMENSIONS	QTY	MODEL NUMBER	ROUGH OPENING DIMENSIONS	QTY	
		SQUARE			RECTANGLE			RECTANGLE - (cont.)			
		1414-ALIT-SF	14 1/4" x 14 1/4"		1422-ALIT-SF	14 1/4" x 22 1/4"		36120-ALIT-SF	36" x 120"		
OUTER COOLLITE DOME <input checked="" type="radio"/> ACRYLIC (ACO) <input type="radio"/> OTHER:		INNER PRISMATIC COLOR <input checked="" type="radio"/> CLEAR (CPM) <input type="radio"/> WHITE (WPM) <input type="radio"/> OTHER:		1919-ALIT-SF	19" x 19"		1446-ALIT-SF	14 1/4" x 46 1/4"		3746-ALIT-SF	37" x 46 1/4"
				2222-ALIT-SF	22 1/4" x 22 1/4"		2230-ALIT-SF	22 1/4" x 30 1/4"		3775-ALIT-SF	37" x 75"
FRAME FINISH <input type="radio"/> BRONZE ANODIZED (BA) <input type="radio"/> CLEAR ANODIZED (CA) <input type="radio"/> MILL FINISH (MF) <input type="radio"/> WHITE PAINT (WP) <input type="radio"/> OTHER:		3030-ALIT-SF	30 1/4" x 30 1/4"		2237-ALIT-SF	22 1/4" x 37"		3859-ALIT-SF	38" x 59"		
		3737-ALIT-SF	37" x 37"		2246-ALIT-SF	22 1/4" x 46 1/4"		4669-ALIT-SF	46 1/4" x 69 1/2"		
SPECIFICATIONS VLT: SHGC: U FACTOR:		CURB HEIGHT <input type="radio"/> 9" <input type="radio"/> 12" <input type="radio"/> OTHER:		4242-ALIT-SF	42" x 42"		2272-ALIT-SF	22 1/4" x 72"		4689-ALIT-SF	46 1/4" x 89 1/2"
				4646-ALIT-SF	46 1/4" x 46 1/4"		2296-ALIT-SF	22 1/4" x 96"		4872-ALIT-SF	48" x 72"
ROUGH OPENING DIMENSIONS		4848-ALIT-SF	48" x 48"		2448-ALIT-SF	24 1/4" x 48"		4884-ALIT-SF	48" x 84"		
		5555-ALIT-SF	55" x 55"		2496-ALIT-SF	24 1/4" x 96"		4896-ALIT-SF	48" x 96"		
FASTENERS (BY OTHERS)		6060-ALIT-SF	60" x 60"		3037-ALIT-SF	30 1/4" x 37"		48120-ALIT-SF	48" x 120"		
					3046-ALIT-SF	30 1/4" x 46 1/4"		5460-ALIT-SF	54" x 60"		
CONDENSATE PROVISION					3069-ALIT-SF	30 1/4" x 69 1/2"		6072-ALIT-SF	60" x 72"		
					3096-ALIT-SF	30 1/4" x 96"		6084-ALIT-SF	60" x 84"		
FASTENERS (BY OTHERS)					3496-ALIT-SF	34" x 96"		6096-ALIT-SF	60" x 96"		
					3696-ALIT-SF	36" x 96"		60120-ALIT-SF	60" x 120"		
		CALL FOR ADDITIONAL SIZES									

Bristolite® Daylighting Systems 401 East Goetz Avenue, Santa Ana, CA. 92707 TEL 714.540.8950 / FAX 714.540.5415	CUSTOMER:	PREPARED BY:	JOB NO.:
	PROJECT:	SUBMITTAL DATE:	SHEET NO.: