


TRITUFF COPOLYESTER ALUMINUM THERMALLY BROKEN SELF FLASHING SKYLIGHT

BRISTOLITE COPOLYESTER GLAZING HAS
BEEN LOAD TESTED AND COMPLIES WITH
OSHA - CFRS FOR FALL PROTECTION.

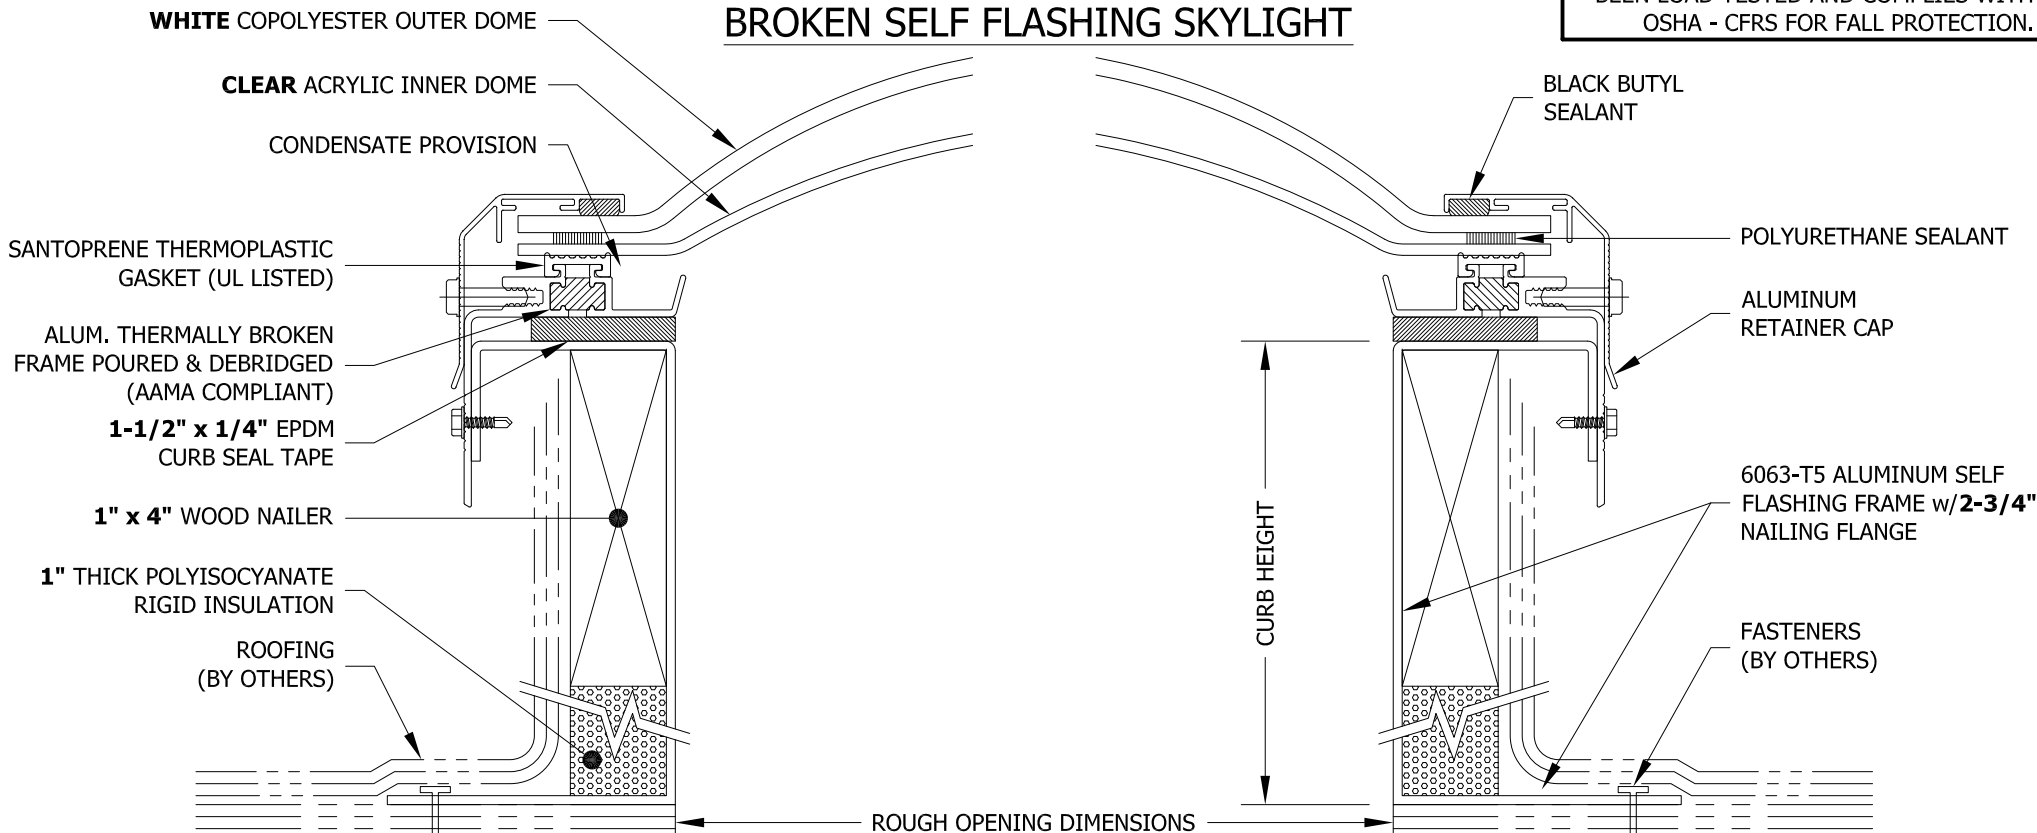

| MODEL: ALIT-SF-2-HS1-CC-INS-WN (NOT TO SCALE) | | MODEL NUMBER | ROUGH OPENING DIMENSIONS | QTY | MODEL NUMBER | ROUGH OPENING DIMENSIONS | QTY | MODEL NUMBER | ROUGH OPENING DIMENSIONS | QTY | |
|--|--|--|--------------------------|--------------|---------------------------|--------------------------|--------------|---------------------------|--------------------------|--------------|--------------|
| | | SQUARE | | | RECTANGLE | | | RECTANGLE - (cont.) | | | |
| | | 1414-ALIT-SF | 14 1/4" x 14 1/4" | | 1422-ALIT-SF | 14 1/4" x 22 1/4" | | 3746-ALIT-SF | 37" x 46 1/4" | | |
| OUTER COPOLYESTER COLOR <input checked="" type="radio"/> WHITE (HS1) <input type="radio"/> OTHER: | | INNER ACRYLIC COLOR <input type="radio"/> BRONZE (BT) <input checked="" type="radio"/> CLEAR (CC) <input type="radio"/> GREY (GT) <input type="radio"/> WHITE (WTM) <input type="radio"/> OTHER: | | 1919-ALIT-SF | 19" x 19" | | 1446-ALIT-SF | 14 1/4" x 46 1/4" | | 3775-ALIT-SF | 37" x 75" |
| | | | | 2222-ALIT-SF | 22 1/4" x 22 1/4" | | 2230-ALIT-SF | 22 1/4" x 30 1/4" | | 3859-ALIT-SF | 38" x 59" |
| FRAME FINISH <input type="radio"/> BRONZE ANODIZED (BA) <input type="radio"/> CLEAR ANODIZED (CA) <input type="radio"/> MILL FINISH (MF) <input type="radio"/> WHITE PAINT (WP) <input type="radio"/> OTHER: | | 3030-ALIT-SF | 30 1/4" x 30 1/4" | | 2237-ALIT-SF | 22 1/4" x 37" | | 4689-ALIT-SF | 46 1/4" x 89 1/2" | | |
| | | 3737-ALIT-SF | 37" x 37" | | 2246-ALIT-SF | 22 1/4" x 46 1/4" | | 4884-ALIT-SF | 48" x 84" | | 4896-ALIT-SF |
| SPECIFICATIONS VLT: 60% SHGC: .50 U FACTOR: .65 | | CURB HEIGHT <input type="radio"/> 9" <input type="radio"/> 12" <input type="radio"/> OTHER: | | 4242-ALIT-SF | 42" x 42" | | 2272-ALIT-SF | 22 1/4" x 72" | | 5460-ALIT-SF | 54" x 60" |
| | | | | 4646-ALIT-SF | 46 1/4" x 46 1/4" | | 2296-ALIT-SF | 22 1/4" x 96" | | 6072-ALIT-SF | 60" x 72" |
| | | 4848-ALIT-SF | 48" x 48" | | 2448-ALIT-SF | 24 1/4" x 48 1/4" | | | | | |
| | | 5555-ALIT-SF | 55" x 55" | | 2496-ALIT-SF | 24 1/4" x 96" | | | | | |
| | | | | | 3037-ALIT-SF | 30 1/4" x 37" | | | | | |
| | | | | | 3046-ALIT-SF | 30 1/4" x 46 1/4" | | | | | |
| | | | | | 3069-ALIT-SF | 30 1/4" x 69 1/2" | | | | | |
| | | | | | 3096-ALIT-SF | 30 1/4" x 96" | | | | | |
| | | | | | 3496-ALIT-SF | 34" x 96" | | | | | |
| | | | | | 3696-ALIT-SF | 36" x 96" | | | | | |
| | | CALL FOR ADDITIONAL SIZES | | | CALL FOR ADDITIONAL SIZES | | | CALL FOR ADDITIONAL SIZES | | | |

| | | | |
|--|-----------|-----------------|------------|
| Bristolite® Daylighting Systems 401 East Goetz Avenue, Santa Ana, CA. 92707 TEL 714.540.8950 / FAX 714.540.5415 | CUSTOMER: | PREPARED BY: | JOB No.: |
| | PROJECT: | SUBMITTAL DATE: | SHEET NO.: |