


TUFFLITE POLYCARBONATE ALUMINUM THERMALLY BROKEN SELF FLASHING INSULATED SKYLIGHT

BRISTOLITE POLYCARBONATE GLAZING HAS
BEEN LOAD TESTED AND COMPLIES WITH
OSHA - CFRS FOR FALL PROTECTION.

MATERIALS TESTED IN CONFORMANCE WITH
FM4431 INCLUDING 2" SEVERE HAIL TEST.

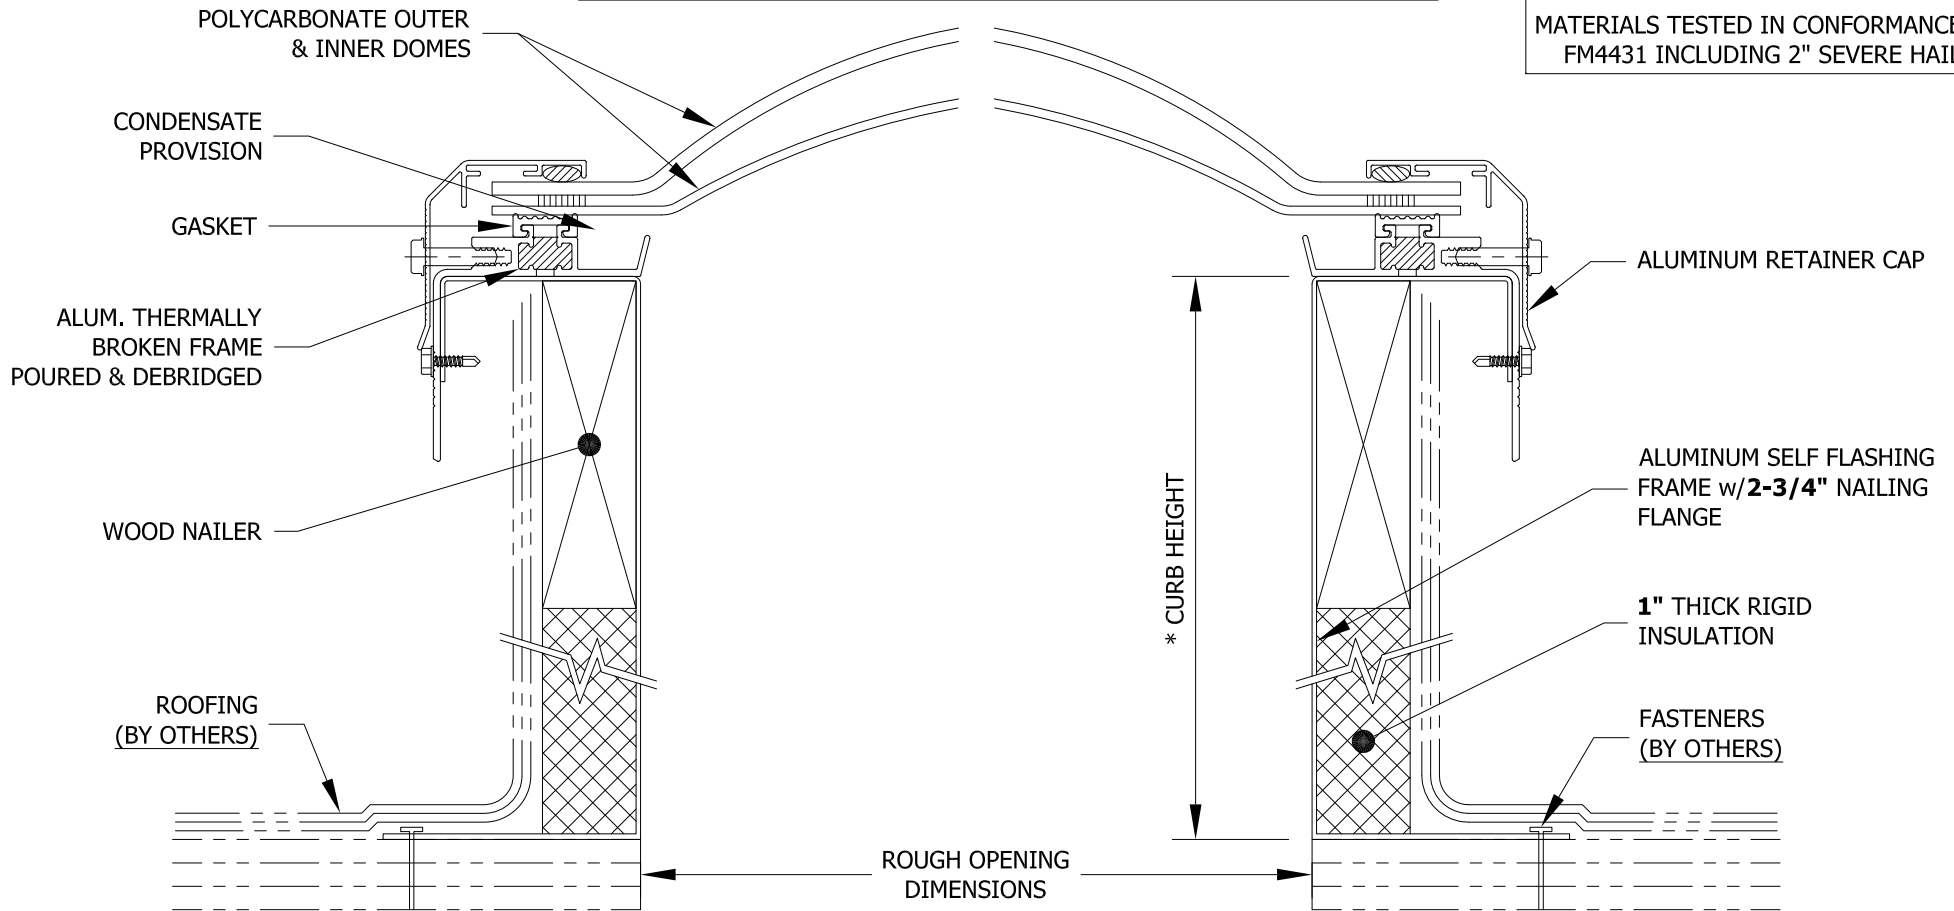

MODEL: ALIT-SF-2-PC-PC (NOT TO SCALE)		*CURB HEIGHT ○ 9" ○ 12"	MODEL NUMBER	ROUGH OPENING DIMENSIONS	QTY	MODEL NUMBER	ROUGH OPENING DIMENSIONS	QTY	MODEL NUMBER	ROUGH OPENING DIMENSIONS	QTY	
			SQUARE			RECTANGULAR			RECTANGULAR - (cont.)			
OUTER POLYCARBONATE COLOR		INNER POLYCARBONATE COLOR		1414 ALIT-SF 14 1/4" x 14 1/4"			1422 ALIT-SF 14 1/4" x 22 1/4"			3496 ALIT-SF 34" x 96"		
○ CLEAR (CPC) ○ WHITE (WPC)		○ CLEAR (CPC) ○ WHITE (WPC)		1919 ALIT-SF 19" x 19"			1446 ALIT-SF 14 1/4" x 46 1/4"			3746 ALIT-SF 37" x 46 1/4"		
○ OTHER:		○ OTHER:		2222 ALIT-SF 22 1/4" x 22 1/4"			2230 ALIT-SF 22 1/4" x 30 1/4"			3775 ALIT-SF 37" x 75"		
FRAME FINISH		○ BRONZE ANODIZED (BA) ○ CLEAR ANODIZED (CA) ○ MILL FINISH (MF)		3030 ALIT-SF 30 1/4" x 30 1/4"			2237 ALIT-SF 22 1/4" x 37"			3859 ALIT-SF 38" x 59"		
				○ WHITE PAINT (WP) ○ OTHER:		3737 ALIT-SF 37" x 37"			2246 ALIT-SF 22 1/4" x 46 1/4"			4669 ALIT-SF 46 1/4" x 69 1/2"
				4242 ALIT-SF 42" x 42"			2272 ALIT-SF 22 1/4" x 72"			4689 ALIT-SF 46 1/4" x 89 1/2"		
				4646 ALIT-SF 46 1/4" x 46 1/4"			2296 ALIT-SF 22 1/4" x 96"			4896 ALIT-SF 48" x 96"		
				4848-ALIT-SF 48" x 48"			3037 ALIT-SF 30 1/4" x 37"			5460 ALIT-SF 50" x 60"		
				5555 ALIT-SF 55" x 55"			3046 ALIT-SF 30 1/4" x 46 1/4"			6072 ALIT-SF 60" x 72"		
				6060 ALIT-SF 60" x 60"			3069 ALIT-SF 30 1/4" x 69 1/2"			6096 ALIT-SF 60" x 96"		
				7070 ALIT-SF 70 1/4" x 70 1/4"			3096 ALIT-SF 30 1/4" x 96"					

Bristolite® Daylighting Systems 401 East Goetz Avenue, Santa Ana, CA. 92707 TEL 714.540.8950 / FAX 714.540.5415	CUSTOMER:	PREPARED BY:	JOB NO.:
	PROJECT:	SUBMITTAL DATE:	SHEET NO.: