


APPROVED

TUFFLITE POLYCARBONATE ALUMINUM CURB MOUNTED THERMALLY BROKEN SKYLIGHT

OSHA: MEETS CFR FALL REGULATIONS
FM: PASSES 4431 2" SEVERE HAIL TEST

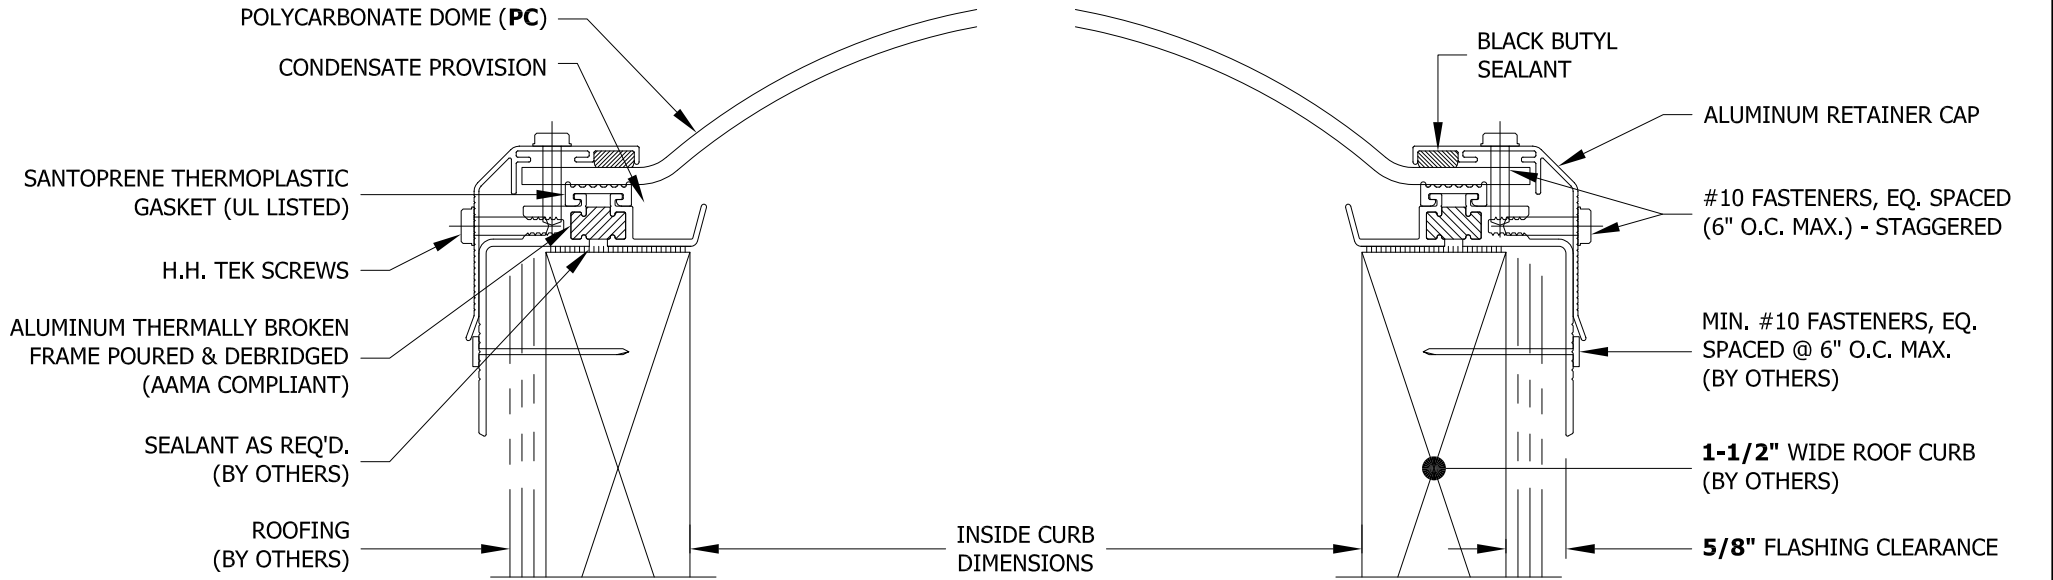

MODEL: ALT(F)-CM-1-PC (NOT TO SCALE)		MODEL NUMBER	INSIDE CURB DIMENSIONS	QTY	MODEL NUMBER	INSIDE CURB DIMENSIONS	QTY	MODEL NUMBER	INSIDE CURB DIMENSIONS	QTY
		SQUARE			RECTANGLE			RECTANGLE - (cont.)		
		1414-ALT(F)-CM	14 1/4" x 14 1/4"		1422-ALT(F)-CM	14 1/4" x 22 1/4"		3746-ALT(F)-CM	37" x 46 1/4"	
POLYCARBONATE DOME COLOR		1919-ALT(F)-CM	19" x 19"		1446-ALT(F)-CM	14 1/4" x 46 1/4"		3775-ALT(F)-CM	37" x 75"	
○ BRONZE (BPC) ○ CLEAR (CPC)		2222-ALT(F)-CM	22 1/4" x 22 1/4"		2230-ALT(F)-CM	22 1/4" x 30 1/4"		3859-ALT(F)-CM	38" x 59"	
○ WHITE (WPC)		3030-ALT(F)-CM	30 1/4" x 30 1/4"		2237-ALT(F)-CM	22 1/4" x 37"		4669-ALT(F)-CM	46 1/4" x 69 1/2"	
○ OTHER:		3737-ALT(F)-CM	37" x 37"		2246-ALT(F)-CM	22 1/4" x 46 1/4"		4689-ALT(F)-CM	46 1/4" x 89 1/2"	
FRAME FINISH		4242-ALT(F)-CM	42" x 42"		2272-ALT(F)-CM	22 1/4" x 72"		4872-ALT(F)-CM	48" x 72"	
○ BRONZE ANODIZED (BA) ○ CLEAR ANODIZED (CA)		4646-ALT(F)-CM	46 1/4" x 46 1/4"		2296-ALT(F)-CM	22 1/4" x 96"		4884-ALT(F)-CM	48" x 84"	
○ MILL FINISH (MF) ○ WHITE PAINT (WP)		4848-ALT(F)-CM	48" x 48"		2448-ALT(F)-CM	24" x 48"		4896-ALT(F)-CM	48" x 96"	
○ OTHER:		5555-ALT(F)-CM	55" x 55"		2496-ALT(F)-CM	24" x 96"		5460-ALT(F)-CM	54" x 60"	
SPECIFICATIONS		6060-ALT(F)-CM	60" x 60"		3037-ALT(F)-CM	30 1/4" x 37"		6072-ALT(F)-CM	60" x 72"	
VLT: SHGC:					3046-ALT(F)-CM	30 1/4" x 46 1/4"				
U FACTOR:					3069-ALT(F)-CM	30 1/4" x 69 1/2"				
					3096-ALT(F)-CM	30 1/4" x 96"				
					3496-ALT(F)-CM	34" x 96"				
					3696-ALT(F)-CM	36" x 96"				
		CALL FOR ADDITIONAL SIZES			CALL FOR ADDITIONAL SIZES			CALL FOR ADDITIONAL SIZES		

Bristolite® Daylighting Systems 401 East Goetz Avenue, Santa Ana, CA. 92707 TEL 714.540.8950 / FAX 714.540.5415	CUSTOMER:	PREPARED BY:	QUOTE No.:
	PROJECT:	SUBMITTAL DATE:	SHEET NO.: