


# QUASAR LOW-E ACRYLIC / POLYCARBONATE ALUMINUM THERMALLY BROKEN CURB MOUNTED SKYLIGHT

BRISTOLITE POLYCARBONATE GLAZING HAS  
BEEN LOAD TESTED AND COMPLIES WITH  
OSHA - CFRS FOR FALL PROTECTION.

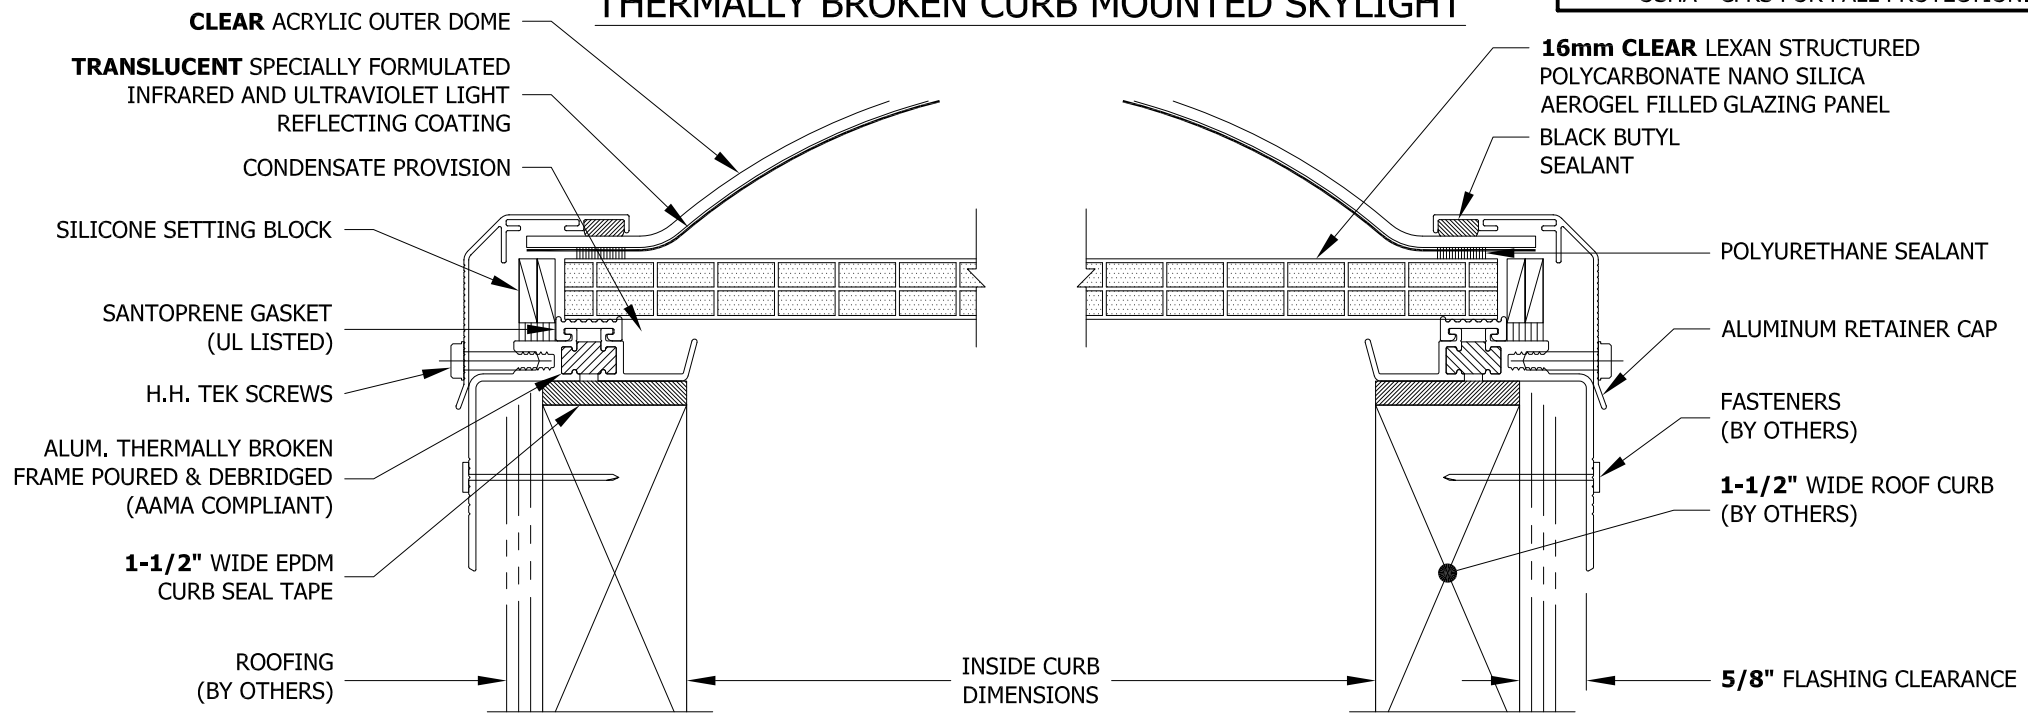

MODEL: ALT-CM-2-ACO-16mm-CNANO (NOT TO SCALE)	MODEL NUMBER	INSIDE CURB DIMENSIONS	QTY	MODEL NUMBER	INSIDE CURB DIMENSIONS	QTY	MODEL NUMBER	INSIDE CURB DIMENSIONS	QTY	
	SQUARE				RECTANGLE			RECTANGLE - (cont.)		
	1414-ALT-CM	14 1/4" x 14 1/4"		1422-ALT-CM	14 1/4" x 22 1/4"		3746-ALT-CM	37" x 46 1/4"		
	1919-ALT-CM	19" x 19"		1446-ALT-CM	14 1/4" x 46 1/4"		3775-ALT-CM	37" x 75"		
	2222-ALT-CM	22 1/4" x 22 1/4"		2230-ALT-CM	22 1/4" x 30 1/4"		3859-ALT-CM	38" x 59"		
	3030-ALT-CM	30 1/4" x 30 1/4"		2237-ALT-CM	22 1/4" x 37"		4669-ALT-CM	46 1/4" x 69 1/2"		
	3737-ALT-CM	37" x 37"		2246-ALT-CM	22 1/4" x 46 1/4"		4689-ALT-CM	46 1/4" x 89 1/2"		
	4242-ALT-CM	42" x 42"		2272-ALT-CM	22 1/4" x 72"		4872-ALT-CM	48" x 72"		
	4646-ALT-CM	46 1/4" x 46 1/4"		2296-ALT-CM	22 1/4" x 96"		4884-ALT-CM	48" x 84"		
	4848-ALT-CM	48" x 48"		2448-ALT-CM	24 1/4" x 48"		4896-ALT-CM	48" x 96"		
	5555-ALT-CM	55" x 55"		2496-ALT-CM	24 1/4" x 96"		5460-ALT-CM	54" x 60"		
	6060-ALT-CM	60" x 60"		3037-ALT-CM	30 1/4" x 37"		6072-ALT-CM	60" x 72"		
				3046-ALT-CM	30 1/4" x 46 1/4"					
				3069-ALT-CM	30 1/4" x 69 1/2"					
				3096-ALT-CM	30 1/4" x 96"					
				3496-ALT-CM	34" x 96"					
				3696-ALT-CM	36" x 96"					
	CALL FOR ADDITIONAL SIZES				CALL FOR ADDITIONAL SIZES			CALL FOR ADDITIONAL SIZES		

<b>OUTER COOLLITE COLOR</b>	<b>INNER POLYCARBONATE PANEL</b>
<input checked="" type="radio"/> ACRYLIC (ACO)	<input checked="" type="radio"/> CLEAR (CNANO)
<input type="radio"/> OTHER:	<input type="radio"/> OTHER:

<b>FRAME FINISH</b>	
<input type="radio"/> BRONZE ANODIZED (BA)	<input type="radio"/> CLEAR ANODIZED (CA)
<input type="radio"/> MILL FINISH (MF)	<input type="radio"/> WHITE PAINT (WP)
<input type="radio"/> OTHER:	

**SPECIFICATIONS**  
 VLT: 49%    SHGC: .26  
 U FACTOR: .20

<b>Bristolite® Daylighting Systems</b>  401 East Goetz Avenue, Santa Ana, CA. 92707 TEL 714.540.8950 / FAX 714.540.5415	CUSTOMER:	PREPARED BY:	JOB No.:
	PROJECT:	SUBMITTAL DATE:	SHEET NO.: