


COOLLITE ACRYLIC ALUMINUM THERMALLY BROKEN CURB MOUNTED SKYLIGHT

NFRC: CERTIFIED
IECC: MEETS WITHOUT CONTROLS
 CLIMATE ZONE 1, MEETS WITH
 CONTROLS CLIMATE ZONES 2-8
OSHA: MEETS CFR FALL REGULATIONS

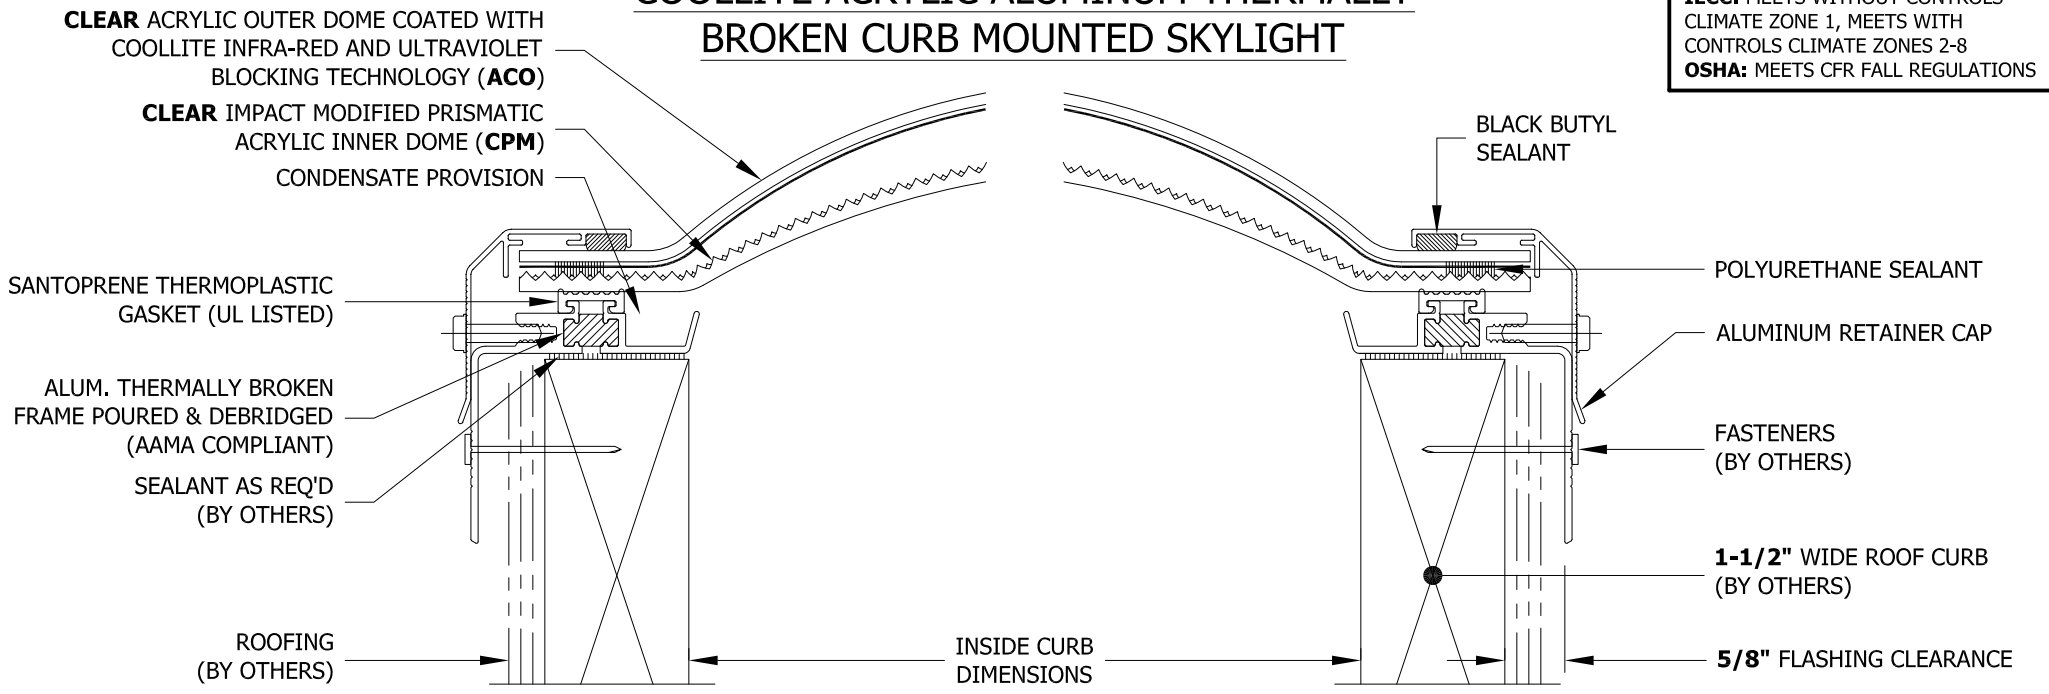

MODEL: ALT-CM-2-ACO-CPM (NOT TO SCALE)		MODEL NUMBER	INSIDE CURB DIMENSIONS	QTY	MODEL NUMBER	INSIDE CURB DIMENSIONS	QTY	MODEL NUMBER	INSIDE CURB DIMENSIONS	QTY
		SQUARE			RECTANGLE			RECTANGLE - (cont.)		
		1414-ALT-CM	14 1/4" x 14 1/4"		1422-ALT-CM	14 1/4" x 22 1/4"		36120-ALT-CM	36" x 120"	
OUTER COOLLITE DOME ● ACRYLIC (ACO) ○ OTHER:		INNER PRISMATIC COLOR ● CLEAR (CPM) ○ WHITE (WPM) ○ OTHER:			1446-ALT-CM	14 1/4" x 46 1/4"		3746-ALT-CM	37" x 46 1/4"	
					2230-ALT-CM	22 1/4" x 30 1/4"		3775-ALT-CM	37" x 75"	
FRAME FINISH ○ BRONZE ANODIZED (BA) ○ CLEAR ANODIZED (CA) ○ MILL FINISH (MF) ○ WHITE PAINT (WP) ○ OTHER:					2237-ALT-CM	22 1/4" x 37"		3859-ALT-CM	38" x 59"	
					2246-ALT-CM	22 1/4" x 46 1/4"		4669-ALT-CM	46 1/4" x 69 1/2"	
SPECIFICATIONS VLT: 54% SHGC: .26 U FACTOR: .71					2272-ALT-CM	22 1/4" x 72"		4689-ALT-CM	46 1/4" x 89 1/2"	
					2296-ALT-CM	22 1/4" x 96"		4872-ALT-CM	48" x 72"	
					2448-ALT-CM	24" x 48"		4884-ALT-CM	48" x 84"	
					2496-ALT-CM	24" x 96"		4896-ALT-CM	48" x 96"	
					3037-ALT-CM	30 1/4" x 37"		48120-ALT-CM	48" x 120"	
					3046-ALT-CM	30 1/4" x 46 1/4"		5460-ALT-CM	54" x 60"	
					3069-ALT-CM	30 1/4" x 69 1/2"		6072-ALT-CM	60" x 72"	
					3096-ALT-CM	30 1/4" x 96"		6084-ALT-CM	60" x 84"	
					3496-ALT-CM	34" x 96"		6096-ALT-CM	60" x 96"	
					3696-ALT-CM	36" x 96"		60120-ALT-CM	60" x 120"	
		CALL FOR ADDITIONAL SIZES								

Bristolite® Daylighting Systems
 401 East Goetz Avenue, Santa Ana, CA. 92707
 TEL 714.540.8950 / FAX 714.540.5415

CUSTOMER:	PREPARED BY:	QUOTE No.:
PROJECT:	SUBMITTAL DATE:	SHEET NO.: