


# THERMOWELD ACRYLIC CURB MOUNTED SKYLIGHT

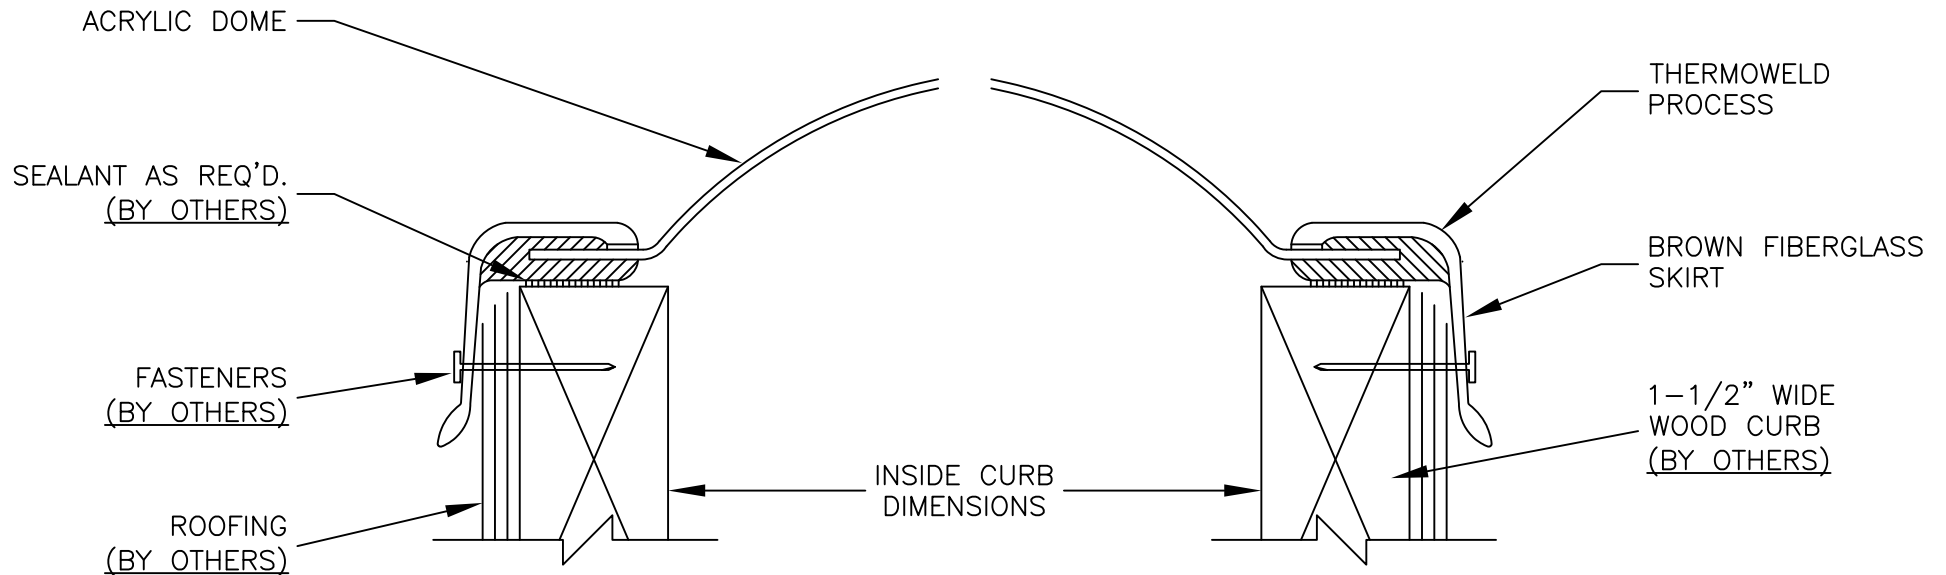

MODEL : AS-CM-1 NOT TO SCALE	MODEL NUMBER	INSIDE CURB DIMENSIONS	QTY	MODEL NUMBER	INSIDE CURB DIMENSIONS	QTY	MODEL NUMBER	INSIDE CURB DIMENSIONS	QTY
ACRYLIC GLAZING  TRANSLUCENT WHITE:    CLEAR    (CC)    ○ BRONZE    (BT)    ○ MEDIUM (WTM) ○    GREY    (GT)    ○ OTHER: _____ ○	SQUARE			RECTANGULAR			RECTANGULAR - (cont.)		
	1414 AS-CM	14 1/4"x14 1/4"		1422 AS-CM	14 1/4"x22 1/4"		3746 AS-CM	37"x46 1/4"	
	1919 AS-CM	19"x19"		1446 AS-CM	14 1/4"x46 1/4"		3775 AS-CM	37"x75"	
	2222 AS-CM	22 1/4"x22 1/4"		2230 AS-CM	22 1/4"x30 1/4"		3859 AS-CM	38"x59"	
	3030 AS-CM	30 1/4"x30 1/4"		2237 AS-CM	22 1/4"x37"		4669 AS-CM	46 1/4"x69 1/2"	
	3737 AS-CM	37"x37"		2246 AS-CM	22 1/4"x46 1/4"		4689 AS-CM	46 1/4"x89 1/2"	
	4242 AS-CM	42"x42"		2272 AS-CM	22 1/4"x72"		4896 AS-CM	48"x96"	
	4646 AS-CM	46 1/4"x46 1/4"		2296 AS-CM	22 1/4"x96"		5460 AS-CM	54"x60"	
	4848 AS-CM	48"x48"		3037 AS-CM	30 1/4"x37"		6096 AS-CM	60"x96"	
	5555 AS-CM	55"x55"		3046 AS-CM	30 1/4"x46 1/4"				
	7070 AS-CM	70 1/4"x70 1/4"		3069 AS-CM	30 1/4"x69 1/2"				
	7575 AS-CM	75"x75"		3096 AS-CM	30 1/4"x96"				
	8484 AS-CM	84"x84"		3496 AS-CM	34"x96"				
	9292 AS-CM	92 1/2"x92 1/2"							

<b>Bristolite® Daylighting Systems</b>  401 East Goetz Avenue, Santa Ana, CA. 92707 TEL 714.540.8950 / FAX 714.540.5415	CUSTOMER :	PREPARED BY :	JOB NO :
	PROJECT :	SUBMITTAL DATE :	SHEET NO.: