


BRISTOLITE FIBERGLASS GLAZING HAS BEEN LOAD TESTED AND COMPLIES WITH OSHA - CFRS FOR FALL PROTECTION.

ENERGY STAR FIBERLITE ALUMINUM "ECO" DOUBLE LID CURB MOUNTED SMOKE VENT

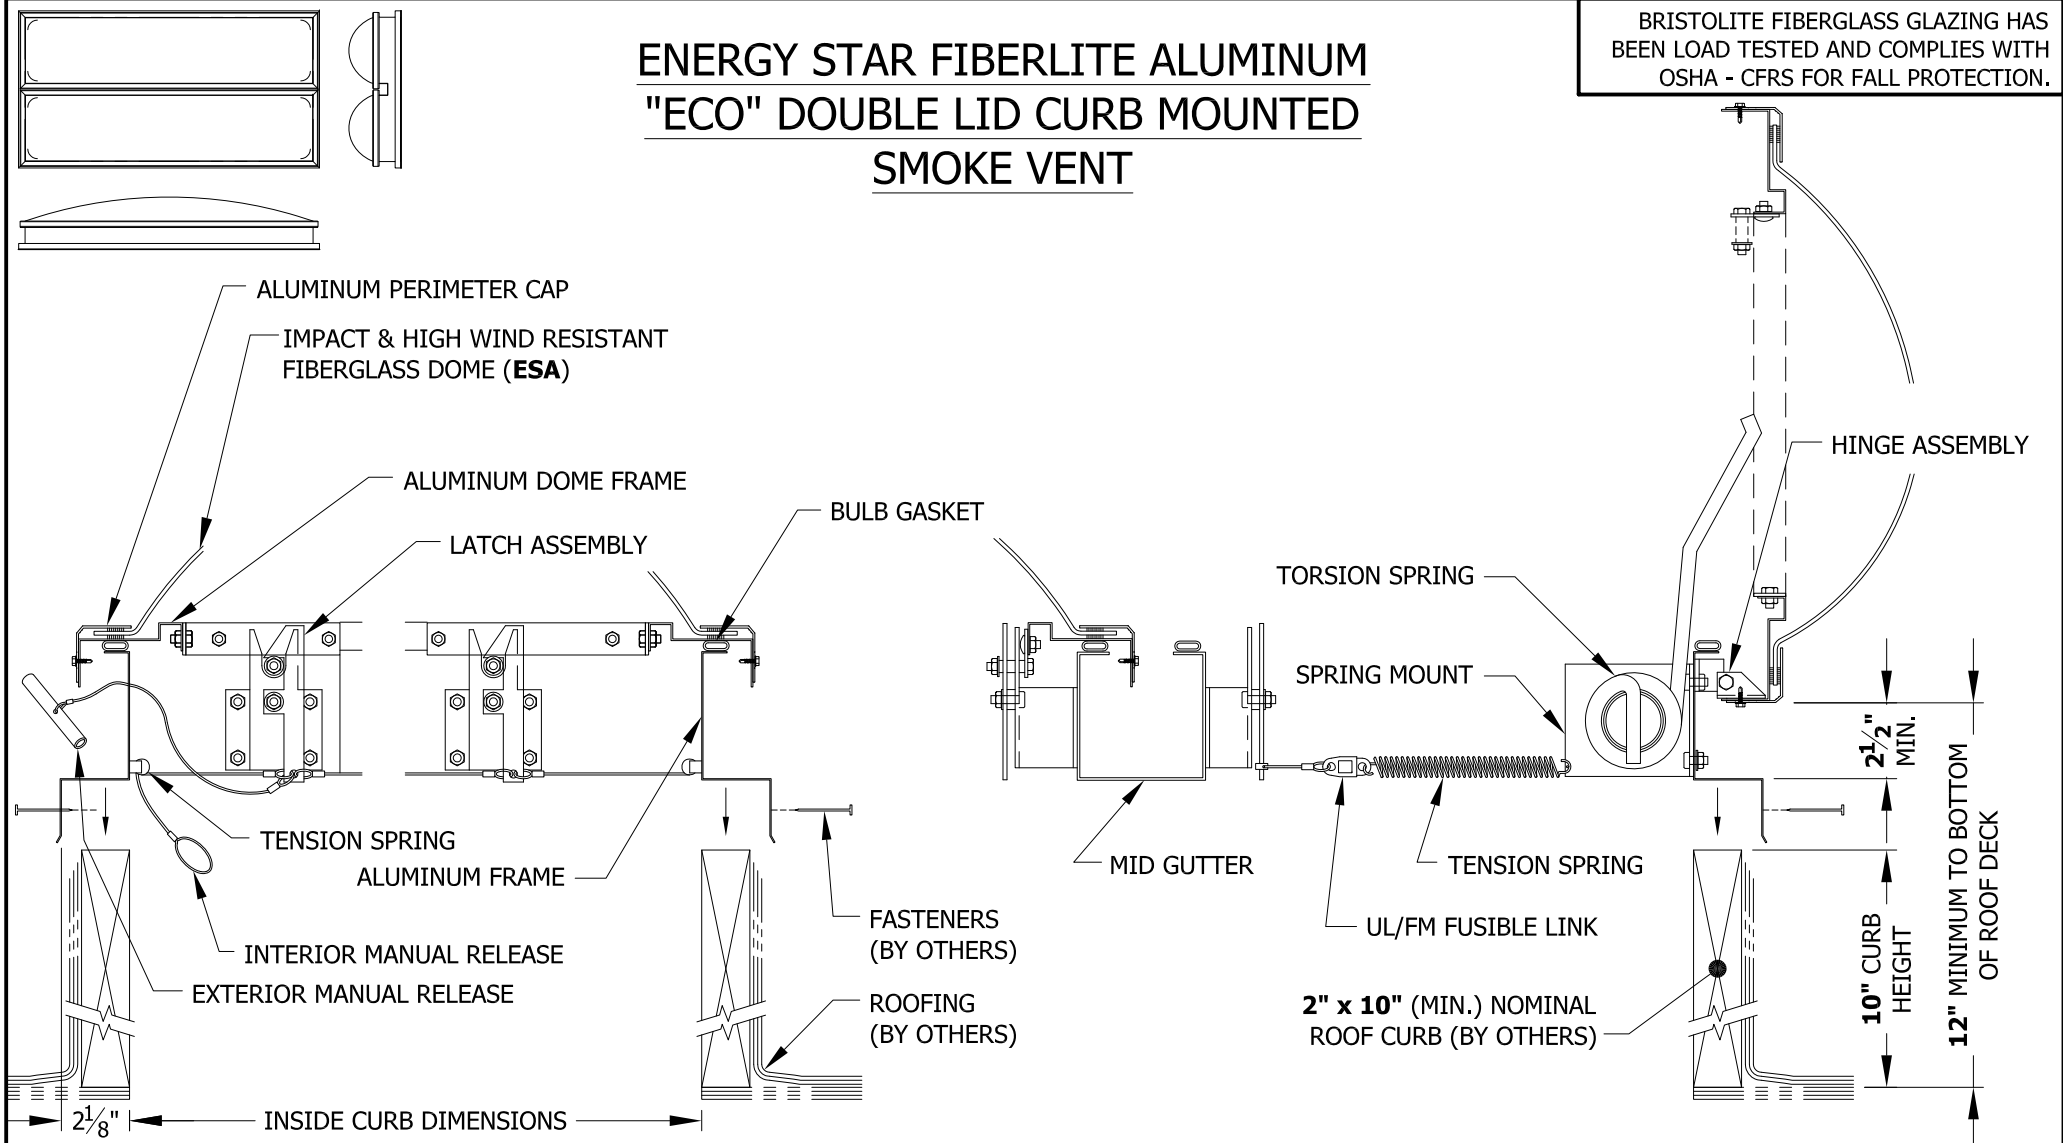

MODEL: ECO-SVAF-CM-1-ESA-M3-MF (NOT TO SCALE) *MANUFACTURED & TESTED TO 'UL 793' STANDARD*	MODEL NUMBER SQUARE	INSIDE CURB DIMENSIONS 48" x 48"	QTY	NOTE: 1. CORROSION RESISTANT CONSTRUCTION IS USED THROUGHOUT THE UNIT. 2. FRAME MATERIAL IS .090" THICK ALUMINUM 3. GASKETED DOORS ARE FORMED FIBERGLASS DOMES 4. DOORS WILL OPEN AGAINST 10 LB.PER SQ.FT. SNOW OR WIND LOAD. 5. FUSIBLE LINK AVAILABLE IN FOLLOWING: 165°, 212°, 286°, 360°, 520°. U.N.O, 165° WILL BE SUPPLIED. 6. UNITS EQUIPPED w/BOTH OUTSIDE & INSIDE MANUAL RELEASES.	
DOME MATERIAL TESTED IN CONFORMANCE WITH: - HIGH WIND RESISTANT - DOME OF THIS UNIT HAS EXCEEDED 90MPH UPLIFT IN TESTING. - BURN RATE - CLASSIFIED AS CC1 MATERIAL. - TESTED AND MET LOAD REQUIREMENTS PER OSHA 29 CFR 1910.23 (e) (8). - TESTED AND MET REQUIREMENTS AS DESCRIBED IN STANDARDS PRESENTATION TO CALIFORNIA OCCUPATIONAL SAFETY AND HEALTH STANDARDS BOARD - STATE STANDARD, TITLE 8, CHAPTER 4, SECTION 1632 (REPORT NUMBER 3075015-2). - TESTING PERFORMED ON 48" x 96" DOME.	RECTANGLE 4896-ECO-SVAF 48" x 96" 6072-ECO-SVAF 60" x 72"				FUSIBLE LINK TEMPERATURES: <input type="radio"/> 165° <input type="radio"/> 212° <input type="radio"/> 286° <input type="radio"/> 360° <input type="radio"/> 520°
Bristolite® Daylighting Systems 401 East Goetz Avenue, Santa Ana, CA. 92707 TEL 714.540.8950 / FAX 714.540.5415	CUSTOMER: PROJECT:	PREPARED BY: SUBMITTAL DATE:	QUOTE No.: SHEET NO.:		