


BRISTOLITE FIBERGLASS GLAZING HAS BEEN LOAD TESTED AND COMPLIES WITH OSHA - CFRS FOR FALL PROTECTION.

ENERGY STAR FIBERGLASS GALVANIZED STEEL CURB MOUNTED SMOKE HATCH w/EXTERIOR MANUAL RELEASE

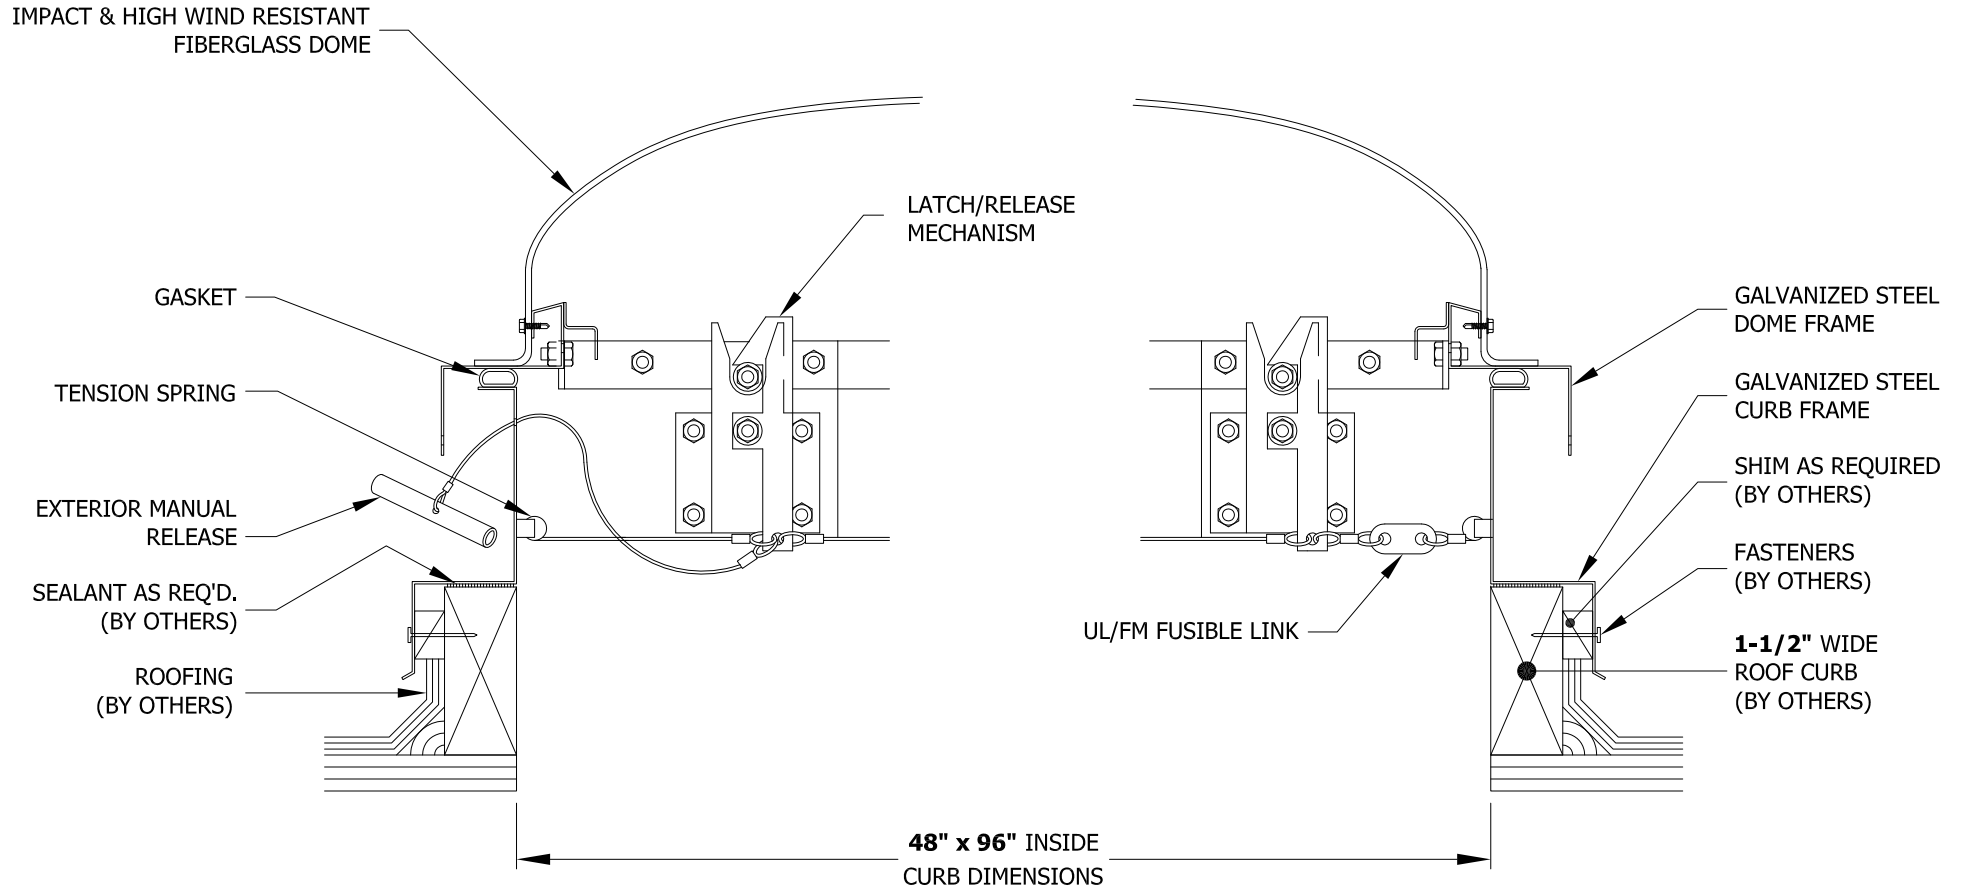

MODEL: H4896-SSHD-CM-1-FTH-IR-HW-M1 (NOT TO SCALE)		MODEL NUMBER	INSIDE CURB DIMENSIONS	QTY	DOME MATERIAL TESTED IN CONFORMANCE WITH: - HIGH WIND RESISTANT - DOME OF THIS UNIT HAS EXCEEDED 90 MPH UPLIFT IN TESTING. - BURN RATE - CLASSIFIED AS CC1 MATERIAL. - TESTED AND MET LOAD REQUIREMENTS PER OSHA 29 CFR 1910.23 (e) (8). - TESTED AND MET REQUIREMENTS AS DESCRIBED IN "STANDARD PRESENTATION TO CALIFORNIA OCCUPATIONAL SAFETY AND HEALTH STANDARDS BOARD - STATE STANDARD, TITLE 8, CHAPTER 4, SECTION 1632 (REPORT NUMBER 3075015-2). - TESTING PERFORMED ON 48"x96" DOME.	FUSIBLE LINK TEMPERATURE <input type="radio"/> 165° <input type="radio"/> 212° <input type="radio"/> 286° <input type="radio"/> 360° <input type="radio"/> 520°
		SQUARE 4848-SSHD-CM 48" x 48" RECTANGLE 4896-SSHD-CM 48" x 96" 6072-SSHD-CM 60" x 72" CALL FOR ADDITIONAL SIZES				
SPECIFICATIONS VLT: HAZE: SHGC: U FACTOR:		CUSTOMER: PROJECT:			PREPARED BY: SUBMITTAL DATE:	JOB No.: SHEET NO.:
		401 East Goetz Avenue, Santa Ana, CA. 92707 TEL 714.540.8950 / FAX 714.540.5415				