


COOLLITE ACRYLIC ALUMINUM w/THERMAL BARRIER BREAK CURB MOUNTED SKYLIGHT

NFRC: CERTIFIED
IECC: MEETS WITHOUT CONTROLS
 CLIMATE ZONE 1, MEETS WITH
 CONTROLS CLIMATE ZONES 2-8
OSHA: MEETS CFR FALL REGULATIONS

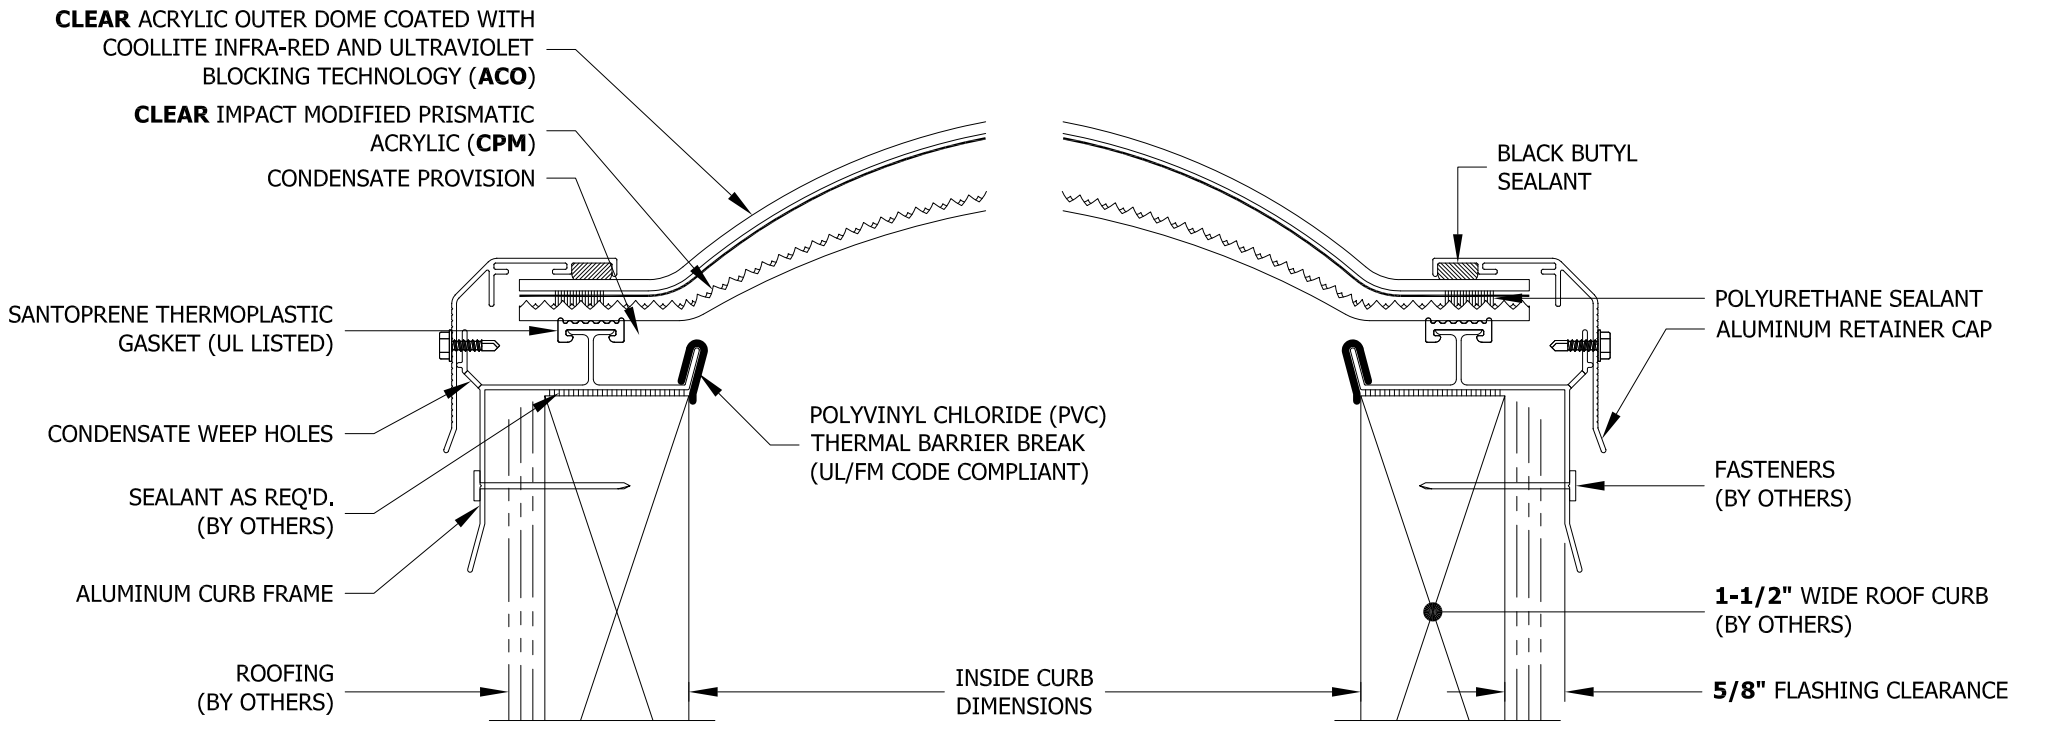

MODEL: ALB-CM-2-ACO-CPM (NOT TO SCALE)		MODEL NUMBER	INSIDE CURB DIMENSIONS	QTY	MODEL NUMBER	INSIDE CURB DIMENSIONS	QTY	MODEL NUMBER	INSIDE CURB DIMENSIONS	QTY
		SQUARE			RECTANGLE			RECTANGLE - (cont.)		
		1414-ALB-CM	14 1/4" x 14 1/4"		1422-ALB-CM	14 1/4" x 22 1/4"		36120-ALB-CM	36" x 120"	
OUTER COOLLITE DOME <input checked="" type="radio"/> ACRYLIC (ACO) <input type="radio"/> OTHER:		1919-ALB-CM	19" x 19"		1446-ALB-CM	14 1/4" x 46 1/4"		3746-ALB-CM	37" x 46 1/4"	
		2222-ALB-CM	22 1/4" x 22 1/4"		2230-ALB-CM	22 1/4" x 30 1/4"		3775-ALB-CM	37" x 75"	
INNER PRISMATIC COLOR <input checked="" type="radio"/> CLEAR (CPM) <input type="radio"/> WHITE (WPM) <input type="radio"/> OTHER:		3030-ALB-CM	30 1/4" x 30 1/4"		2237-ALB-CM	22 1/4" x 37"		3859-ALB-CM	38" x 59"	
		3737-ALB-CM	37" x 37"		2246-ALB-CM	22 1/4" x 46 1/4"		4669-ALB-CM	46 1/4" x 69 1/2"	
FRAME FINISH <input type="radio"/> BRONZE ANODIZED (BA) <input type="radio"/> CLEAR ANODIZED (CA) <input type="radio"/> MILL FINISH (MF) <input type="radio"/> WHITE PAINT (WP) <input type="radio"/> OTHER:		4242-ALB-CM	42" x 42"		2272-ALB-CM	22 1/4" x 72"		4689-ALB-CM	46 1/4" x 89 1/2"	
		4646-ALB-CM	46 1/4" x 46 1/4"		2296-ALB-CM	22 1/4" x 96"		4872-ALB-CM	48" x 72"	
SPECIFICATIONS VLT: 54% SHGC: .26 U FACTOR: .71		4848-ALB-CM	48" x 48"		2448-ALB-CM	24" x 48"		4884-ALB-CM	48" x 84"	
		5555-ALB-CM	55" x 55"		2496-ALB-CM	24" x 96"		4896-ALB-CM	48" x 96"	
		6060-ALB-CM	60" x 60"		3037-ALB-CM	30 1/4" x 37"		48120-ALB-CM	48" x 120"	
					3046-ALB-CM	30 1/4" x 46 1/4"		5460-ALB-CM	54" x 60"	
					3069-ALB-CM	30 1/4" x 69 1/2"		6072-ALB-CM	60" x 72"	
					3096-ALB-CM	30 1/4" x 96"		6084-ALB-CM	60" x 84"	
					3496-ALB-CM	34" x 96"		6096-ALB-CM	60" x 96"	
					3696-ALB-CM	36" x 96"		60120-ALB-CM	60" x 120"	
		CALL FOR ADDITIONAL SIZES								

Bristolite® Daylighting Systems 401 East Goetz Avenue, Santa Ana, CA. 92707 TEL 714.540.8950 / FAX 714.540.5415	CUSTOMER:	PREPARED BY:	QUOTE No.:
	PROJECT:	SUBMITTAL DATE:	SHEET NO.: