


TRITUFF COPOLYESTER ALUMINUM w/THERMAL BARRIER BREAK CURB MOUNTED SKYLIGHT

BRISTOLITE COPOLYESTER GLAZING HAS
BEEN LOAD TESTED AND COMPLIES WITH
OSHA - CFRS FOR FALL PROTECTION.

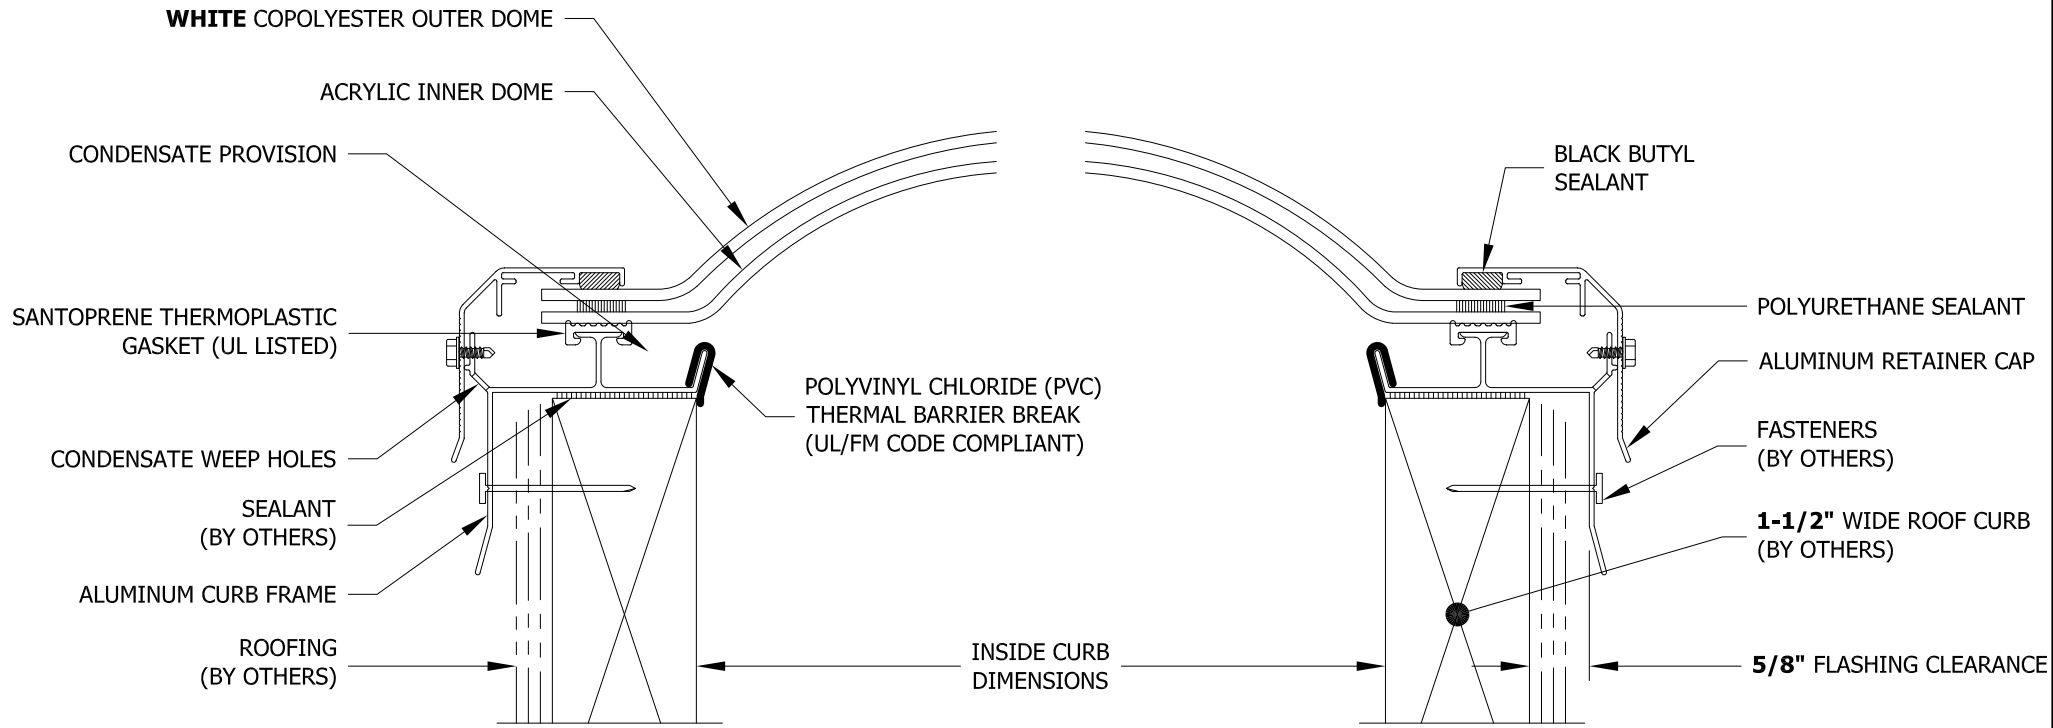

MODEL: ALB-CM-2-HS1 (NOT TO SCALE)		MODEL NUMBER	INSIDE CURB DIMENSIONS	QTY	MODEL NUMBER	INSIDE CURB DIMENSIONS	QTY	MODEL NUMBER	INSIDE CURB DIMENSIONS	QTY	
		SQUARE			RECTANGLE			RECTANGLE - (cont.)			
		1414-ALB-CM	14 1/4" x 14 1/4"		1422-ALB-CM	14 1/4" x 22 1/4"		36120-ALB-CM	36" x 120"		
OUTER COPOLYESTER COLOR <input checked="" type="radio"/> WHITE (HS1) <input type="radio"/> OTHER:		INNER ACRYLIC COLOR <input type="radio"/> BRONZE (BT) <input type="radio"/> CLEAR (CC) <input type="radio"/> GREY (GT) <input type="radio"/> WHITE (WTM) <input type="radio"/> OTHER:		1919-ALB-CM	19" x 19"		1446-ALB-CM	14 1/4" x 46 1/4"		3746-ALB-CM	37" x 46 1/4"
				2222-ALB-CM	22 1/4" x 22 1/4"		2230-ALB-CM	22 1/4" x 30 1/4"		3775-ALB-CM	37" x 75"
FRAME FINISH <input type="radio"/> BRONZE ANODIZED (BA) <input type="radio"/> CLEAR ANODIZED (CA) <input type="radio"/> MILL FINISH (MF) <input type="radio"/> WHITE PAINT (WP) <input type="radio"/> OTHER:		3030-ALB-CM	30 1/4" x 30 1/4"		2237-ALB-CM	22 1/4" x 37"		3859-ALB-CM	38" x 59"		
		3737-ALB-CM	37" x 37"		2246-ALB-CM	22 1/4" x 46 1/4"		4669-ALB-CM	46 1/4" x 69 1/2"		
SPECIFICATIONS VLT: SHGC: U FACTOR:		4242-ALB-CM	42" x 42"		2272-ALB-CM	22 1/4" x 72"		4689-ALB-CM	46 1/4" x 89 1/2"		
		4646-ALB-CM	46 1/4" x 46 1/4"		2296-ALB-CM	22 1/4" x 96"		4872-ALB-CM	48" x 72"		
		4848-ALB-CM	48" x 48"		2448-ALB-CM	24 1/4" x 48"		4884-ALB-CM	48" x 84"		
		5555-ALB-CM	55" x 55"		2496-ALB-CM	24 1/4" x 96"		4896-ALB-CM	48" x 96"		
		6060-ALB-CM	60" x 60"		3037-ALB-CM	30 1/4" x 37"		48120-ALB-CM	48" x 120"		
		7070-ALB-CM	70 1/4" x 70 1/4"		3046-ALB-CM	30 1/4" x 46 1/4"		5460-ALB-CM	54" x 60"		
		7575-ALB-CM	75" x 75"		3069-ALB-CM	30 1/4" x 69 1/2"		6072-ALB-CM	60" x 72"		
		8484-ALB-CM	84" x 84"		3096-ALB-CM	30 1/4" x 96"		6084-ALB-CM	60" x 84"		
		9292-ALB-CM	92 1/2" x 92 1/2"		3496-ALB-CM	34" x 96"		6096-ALB-CM	60" x 96"		
		CALL FOR ADDITIONAL SIZES				3696-ALB-CM	36" x 96"		60120-ALB-CM	60" x 120"	

Bristolite® Daylighting Systems 401 East Goetz Avenue, Santa Ana, CA. 92707 TEL 714.540.8950 / FAX 714.540.5415	CUSTOMER:	PREPARED BY:	JOB No.:
	PROJECT:	SUBMITTAL DATE:	SHEET NO.: