


# QUASAR PRISMATIC ALUMINUM TRIARCH w/THERMAL BARRIER BREAK CURB MOUNTED SKYLIGHT

BRISTOLITE PRISMATIC GLAZING HAS BEEN LOAD TESTED AND COMPLIES WITH OSHA - CFRS FOR FALL PROTECTION.

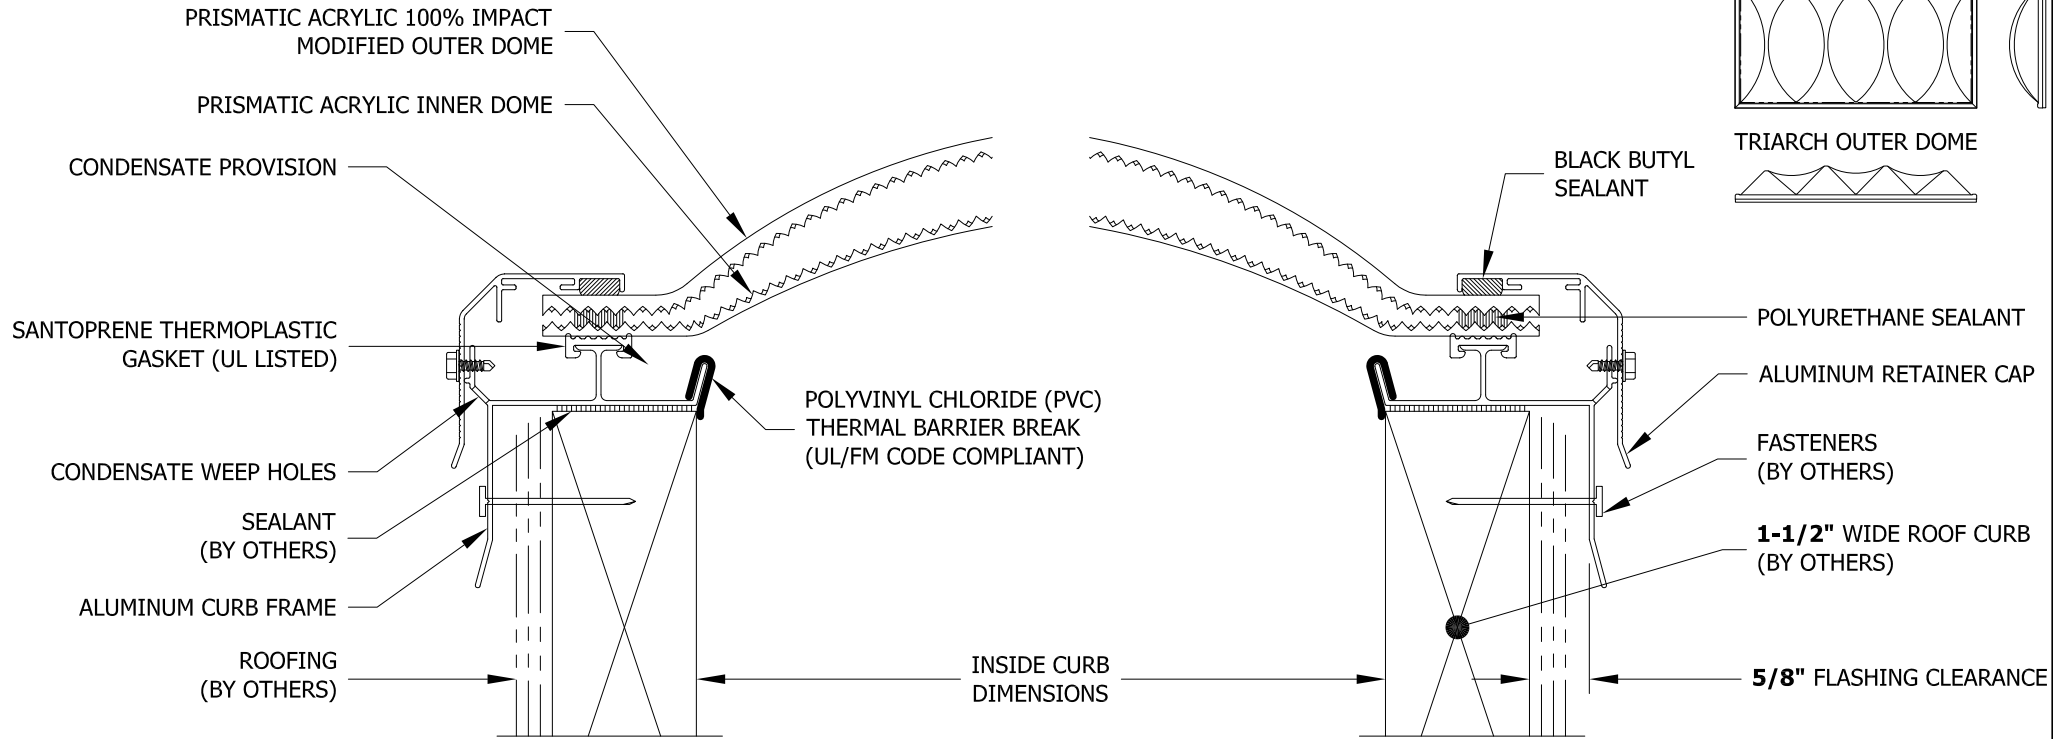

MODEL: ALB-CM-2-PM-PM (NOT TO SCALE)	MODEL NUMBER	INSIDE CURB DIMENSIONS	QTY	MODEL NUMBER	INSIDE CURB DIMENSIONS	QTY	MODEL NUMBER	INSIDE CURB DIMENSIONS	QTY	
	SQUARE				RECTANGLE			RECTANGLE - (cont.)		
	1414-ALB-CM	14 1/4" x 14 1/4"		1422-ALB-CM	14 1/4" x 22 1/4"		36120-ALB-CM	36" x 120"		
<b>OUTER PRISMATIC COLOR</b> <input type="radio"/> CLEAR (CPM) <input type="radio"/> WHITE (WPM) <input type="radio"/> OTHER:	<b>INNER PRISMATIC COLOR</b> <input type="radio"/> CLEAR (CPM) <input type="radio"/> WHITE (WPM) <input type="radio"/> OTHER:	1919-ALB-CM	19" x 19"	1446-ALB-CM	14 1/4" x 46 1/4"		3746-ALB-CM	37" x 46 1/4"		
		2222-ALB-CM	22 1/4" x 22 1/4"	2230-ALB-CM	22 1/4" x 30 1/4"		3775-ALB-CM	37" x 75"		
		3030-ALB-CM	30 1/4" x 30 1/4"	2237-ALB-CM	22 1/4" x 37"		3859-ALB-CM	38" x 59"		
		3737-ALB-CM	37" x 37"	2246-ALB-CM	22 1/4" x 46 1/4"		4669-ALB-CM	46 1/4" x 69 1/2"		
		4242-ALB-CM	42" x 42"	2272-ALB-CM	22 1/4" x 72"		4689-ALB-CM	46 1/4" x 89 1/2"		
		4646-ALB-CM	46 1/4" x 46 1/4"	2296-ALB-CM	22 1/4" x 96"		4872-ALB-CM	48" x 72"		
		4848-ALB-CM	48" x 48"	2448-ALB-CM	24 1/4" x 48"		4884-ALB-CM	48" x 84"		
		5555-ALB-CM	55" x 55"	2496-ALB-CM	24 1/4" x 96"		4896-ALB-CM	48" x 96"		
		6060-ALB-CM	60" x 60"	3037-ALB-CM	30 1/4" x 37"		48120-ALB-CM	48" x 120"		
				3046-ALB-CM	30 1/4" x 46 1/4"		5460-ALB-CM	54" x 60"		
				3069-ALB-CM	30 1/4" x 69 1/2"		6072-ALB-CM	60" x 72"		
				3096-ALB-CM	30 1/4" x 96"		6084-ALB-CM	60" x 84"		
				3496-ALB-CM	34" x 96"		6096-ALB-CM	60" x 96"		
				3696-ALB-CM	36" x 96"		60120-ALB-CM	60" x 120"		
		CALL FOR ADDITIONAL SIZES								

**Bristolite® Daylighting Systems**  
 401 East Goetz Avenue, Santa Ana, CA. 92707  
 TEL 714.540.8950 / FAX 714.540.5415

CUSTOMER:	PREPARED BY:	JOB No.:
PROJECT:	SUBMITTAL DATE:	SHEET NO.: