


TRITUFF COPOLYESTER ALUMINUM SELF FLASHING INSULATED SKYLIGHT

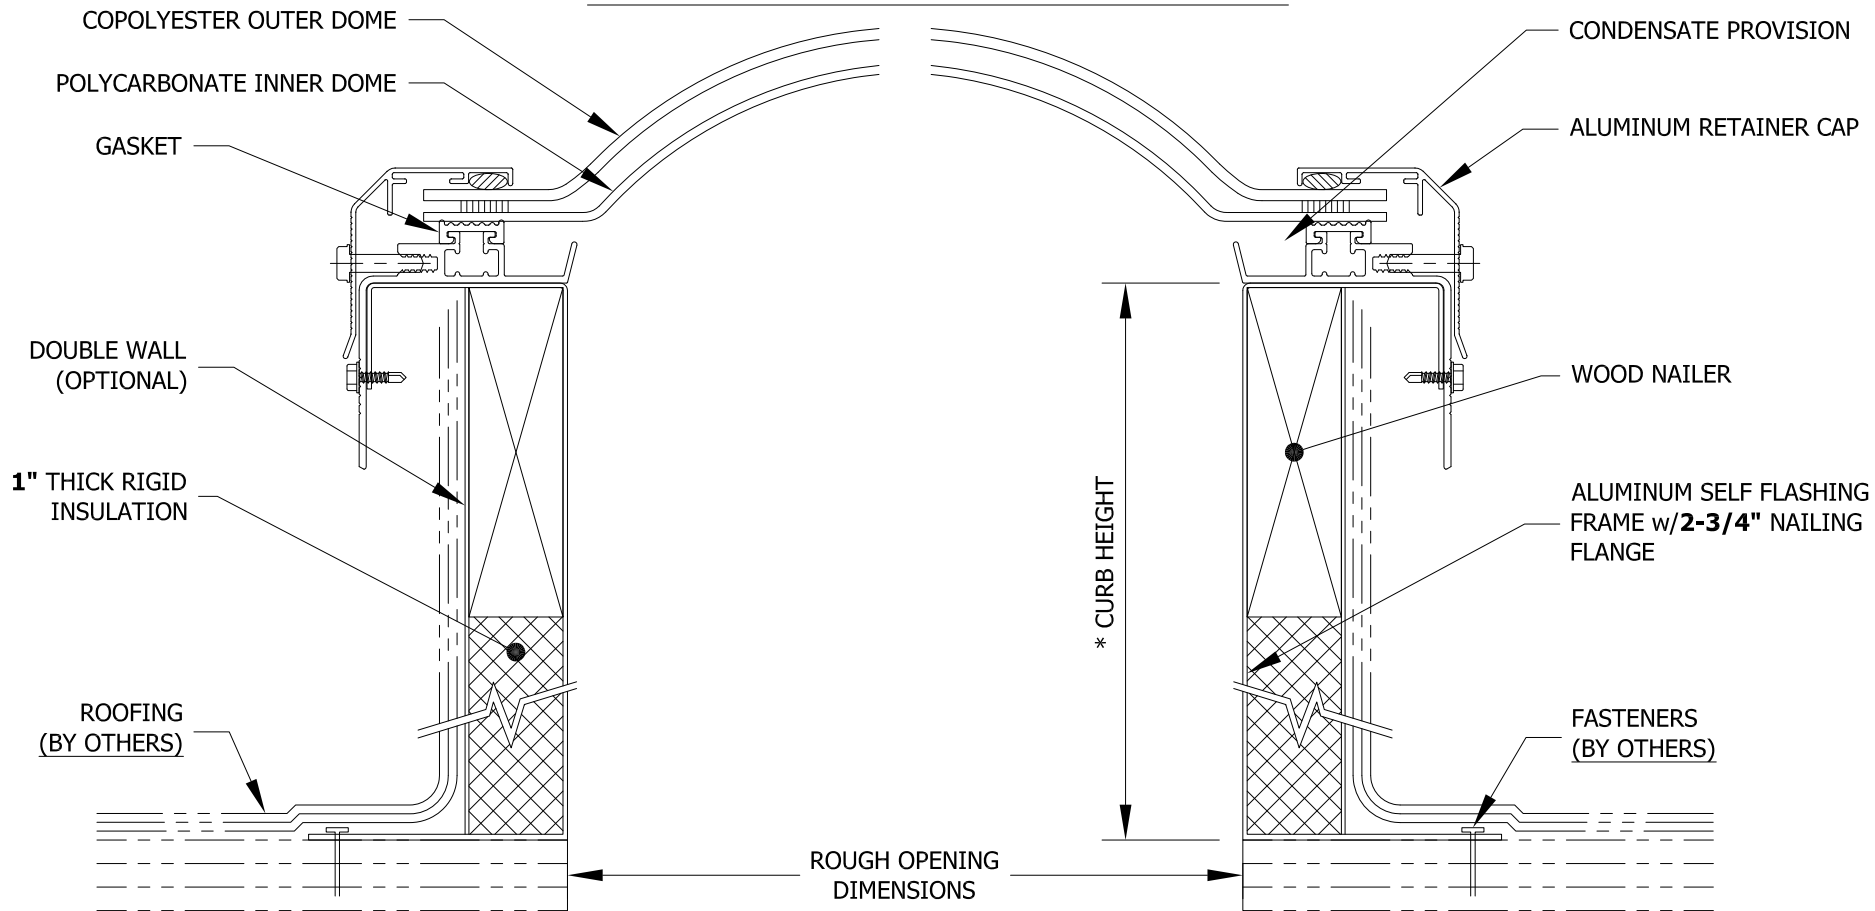

MODEL: ALI-SF-2-HS1-PC
(NOT TO SCALE)

***CURB HEIGHT**
○ 9" ○ 12"

MODEL NUMBER	ROUGH OPENING DIMENSIONS	QTY	MODEL NUMBER	ROUGH OPENING DIMENSIONS	QTY	MODEL NUMBER	ROUGH OPENING DIMENSIONS	QTY
SQUARE			RECTANGULAR			RECTANGULAR - (cont.)		
1414 ALI-SF	14 1/4" x 14 1/4"		1422 ALI-SF	14 1/4" x 22 1/4"		3496 ALI-SF	34" x 96"	
1919 ALI-SF	19" x 19"		1446 ALI-SF	14 1/4" x 46 1/4"		3746 ALI-SF	37" x 46 1/4"	
2222 ALI-SF	22 1/4" x 22 1/4"		2230 ALI-SF	22 1/4" x 30 1/4"		3775 ALI-SF	37" x 75"	
3030 ALI-SF	30 1/4" x 30 1/4"		2237 ALI-SF	22 1/4" x 37"		3859 ALI-SF	38" x 59"	
3737 ALI-SF	37" x 37"		2246 ALI-SF	22 1/4" x 46 1/4"		4669 ALI-SF	46 1/4" x 69 1/2"	
4242 ALI-SF	42" x 42"		2272 ALI-SF	22 1/4" x 72"		4689 ALI-SF	46 1/4" x 89 1/2"	
4646 ALI-SF	46 1/4" x 46 1/4"		2296 ALI-SF	22 1/4" x 96"		4896 ALI-SF	48" x 96"	
4848 ALI-SF	48" x 48"		3037 ALI-SF	30 1/4" x 37"		5460 ALI-SF	50" x 60"	
5555 ALI-SF	55" x 55"		3046 ALI-SF	30 1/4" x 46 1/4"		6072 ALI-SF	60" x 72"	
6060 ALI-SF	60" x 60"		3069 ALI-SF	30 1/4" x 69 1/2"				
			3096 ALI-SF	30 1/4" x 96"				

OUTER COPOLYESTER COLOR
○ WHITE (HS1)
○ OTHER:

INNER POLYCARBONATE COLOR
○ CLEAR (CPC) ○ WHITE (WPC)
○ OTHER:

FRAME FINISH

○ BRONZE ANODIZED (BA) ○ CLEAR ANODIZED (CA) ○ MILL FINISH (MF)
○ WHITE PAINT (WP) ○ OTHER:

Bristolite® Daylighting Systems

401 East Goetz Avenue, Santa Ana, CA. 92707
TEL 714.540.8950 / FAX 714.540.5415

CUSTOMER :

PROJECT :

PREPARED BY :

SUBMITTAL DATE :

JOB NO. :

SHEET NO.: