


# BRISTOL ACRYLIC ALUMINUM SELF FLASHING INSULATED SKYLIGHT

**NFRC: CERTIFIED**  
**IECC: MEETS WITHOUT CONTROLS**  
 CLIMATE ZONE 1, MEETS WITH  
 CONTROLS CLIMATE ZONES 2-8  
**OSHA: MEETS CFR FALL REGULATIONS**

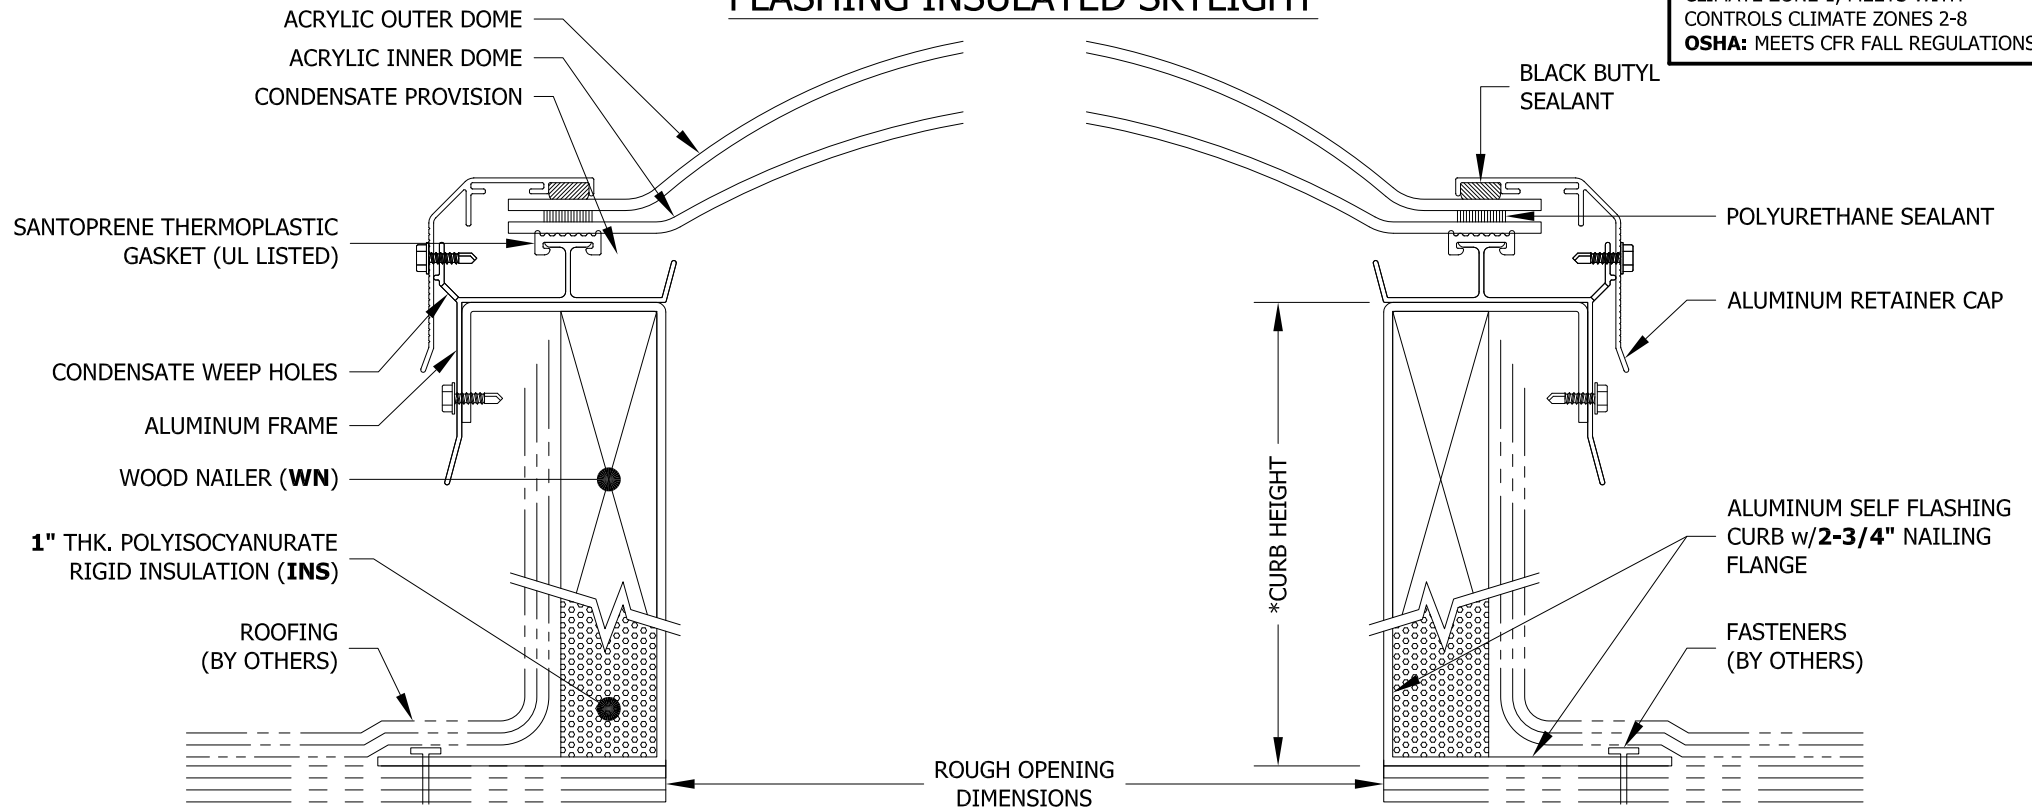

MODEL: ALI-SF-2 (NOT TO SCALE)		MODEL NUMBER	ROUGH OPENING DIMENSIONS	QTY	MODEL NUMBER	ROUGH OPENING DIMENSIONS	QTY	MODEL NUMBER	ROUGH OPENING DIMENSIONS	QTY	
		SQUARE			RECTANGLE			RECTANGLE - (cont.)			
		1414-ALI-SF	14 1/4" x 14 1/4"		1422-ALI-SF	14 1/4" x 22 1/4"		36120-ALI-SF	36" x 120"		
<b>OUTER ACRYLIC COLOR</b> <input type="radio"/> BRONZE (BT) <input type="radio"/> CLEAR (CC) <input type="radio"/> GREY (GT) <input type="radio"/> WHITE (WTM) <input type="radio"/> OTHER:		<b>INNER ACRYLIC COLOR</b> <input type="radio"/> BRONZE (BT) <input type="radio"/> CLEAR (CC) <input type="radio"/> GREY (GT) <input type="radio"/> WHITE (WTM) <input type="radio"/> OTHER:		1919-ALI-SF	19" x 19"		1446-ALI-SF	14 1/4" x 46 1/4"		3746-ALI-SF	37" x 46 1/4"
				2222-ALI-SF	22 1/4" x 22 1/4"		2230-ALI-SF	22 1/4" x 30 1/4"		3775-ALI-SF	37" x 75"
<b>FRAME FINISH</b> <input type="radio"/> BRONZE ANODIZED (BA) <input type="radio"/> CLEAR ANODIZED (CA) <input type="radio"/> MILL FINISH (MF) <input type="radio"/> WHITE PAINT (WP) <input type="radio"/> OTHER:		<b>SPECIFICATIONS</b> VLT:                      SHGC: U FACTOR:		<b>CURB HEIGHT</b> <input type="radio"/> 9" <input type="radio"/> 12" <input type="radio"/> OTHER:		3030-ALI-SF	30 1/4" x 30 1/4"		2237-ALI-SF	22 1/4" x 37"	
						3737-ALI-SF	37" x 37"		2246-ALI-SF	22 1/4" x 46 1/4"	
		4242-ALI-SF	42" x 42"		2272-ALI-SF	22 1/4" x 72"		4689-ALI-SF	46 1/4" x 89 1/2"		
		4646-ALI-SF	46 1/4" x 46 1/4"		2296-ALI-SF	22 1/4" x 96"		4872-ALI-SF	48" x 72"		
		4848-ALI-SF	48" x 48"		2448-ALI-SF	24" x 48"		4884-ALI-SF	48" x 84"		
		5555-ALI-SF	55" x 55"		2496-ALI-SF	24" x 96"		4896-ALI-SF	48" x 96"		
		6060-ALI-SF	60" x 60"		3037-ALI-SF	30 1/4" x 37"		48120-ALI-SF	48" x 120"		
		7070-ALI-SF	70 1/4" x 70 1/4"		3046-ALI-SF	30 1/4" x 46 1/4"		5460-ALI-SF	54" x 60"		
		7575-ALI-SF	75" x 75"		3069-ALI-SF	30 1/4" x 69 1/2"		6072-ALI-SF	60" x 72"		
		8484-ALI-SF	84" x 84"		3096-ALI-SF	30 1/4" x 96"		6084-ALI-SF	60" x 84"		
		9292-ALI-SF	92 1/2" x 92 1/2"		3496-ALI-SF	34" x 96"		6096-ALI-SF	60" x 96"		
		CALL FOR ADDITIONAL SIZES			3696-ALI-SF	36" x 96"		CALL FOR ADDITIONAL SIZES			

<b>Bristolite® Daylighting Systems</b>  401 East Goetz Avenue, Santa Ana, CA. 92707 TEL 714.540.8950 / FAX 714.540.5415	CUSTOMER:	PREPARED BY:	JOB NO.:
	PROJECT:	SUBMITTAL DATE:	SHEET NO.: