


# TUFFLITE POLYCARBONATE ALUMINUM w/THERMAL BARRIER BREAK SELF FLASHING SKYLIGHT

BRISTOLITE POLYCARBONATE GLAZING HAS BEEN LOAD TESTED AND COMPLIES WITH OSHA - CFRS FOR FALL PROTECTION.

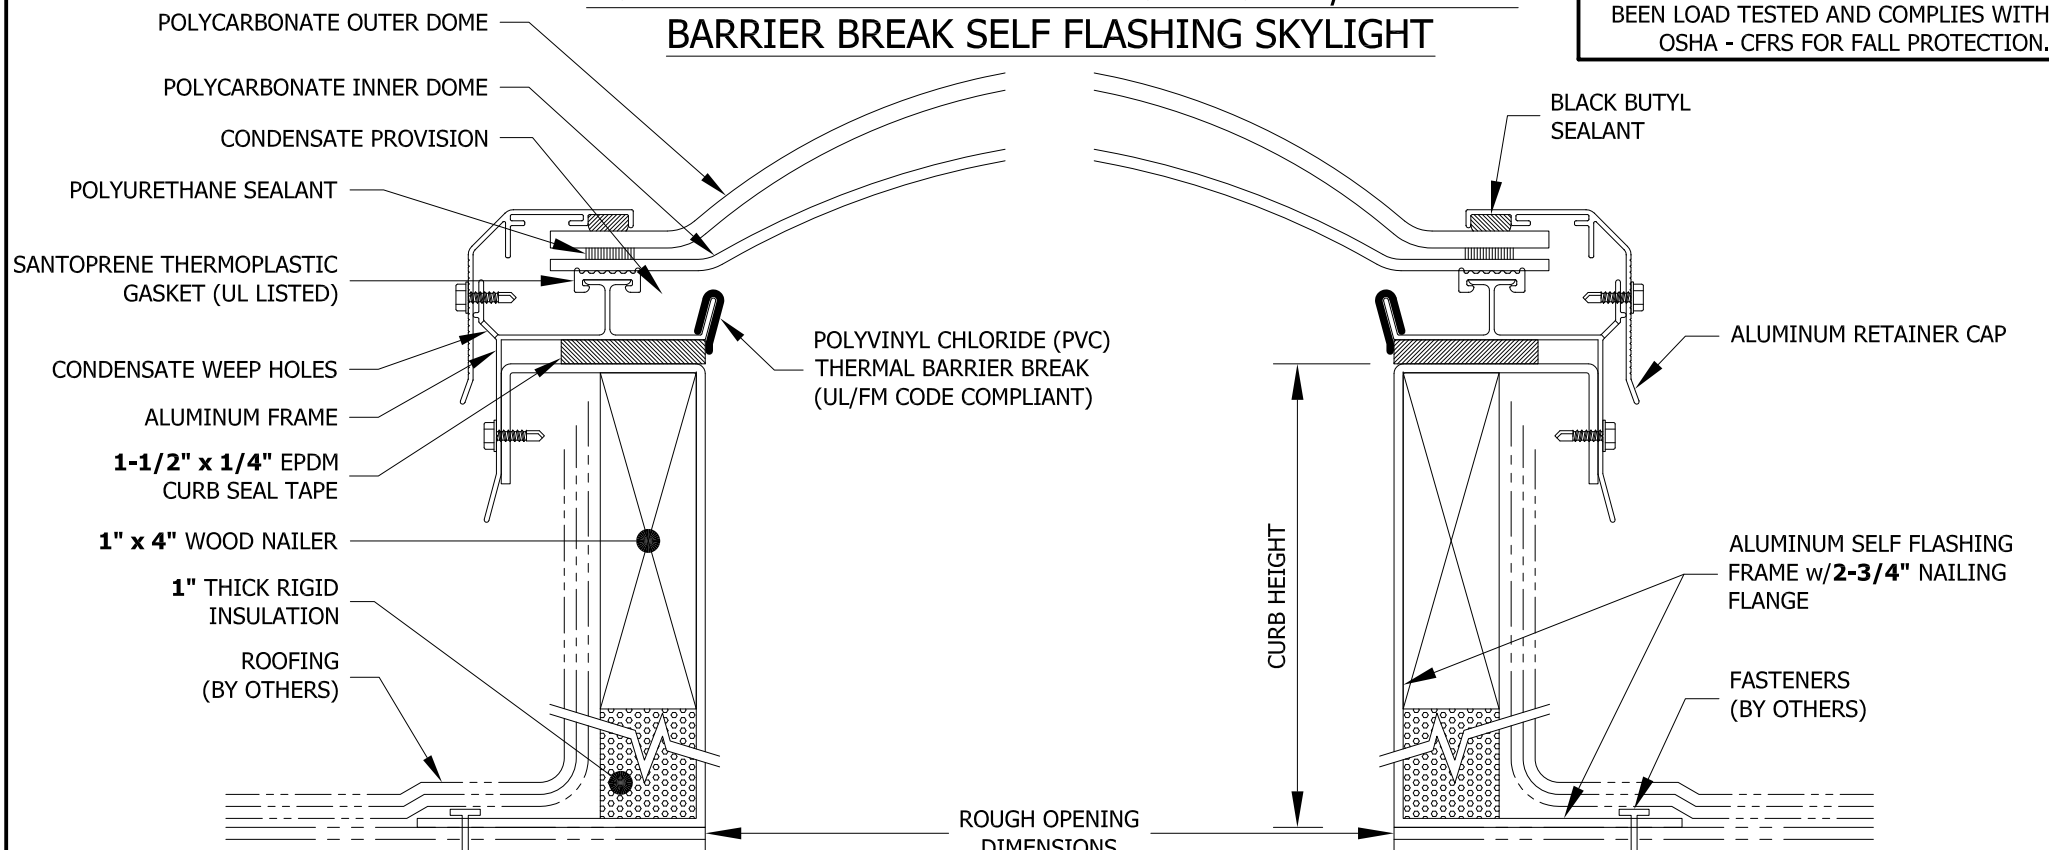

MODEL: ALIB-SF-2-PC-PC (NOT TO SCALE)		MODEL NUMBER	ROUGH OPENING DIMENSIONS	QTY	MODEL NUMBER	ROUGH OPENING DIMENSIONS	QTY	MODEL NUMBER	ROUGH OPENING DIMENSIONS	QTY	
		SQUARE			RECTANGLE			RECTANGLE - (cont.)			
		1414-ALIB-SF	14 1/4" x 14 1/4"		1422-ALIB-SF	14 1/4" x 22 1/4"		36120-ALIB-SF	36" x 120"		
<b>OUTER POLYCARBONATE COLOR</b> <input type="radio"/> BRONZE (BPC) <input type="radio"/> CLEAR (CPC) <input type="radio"/> WHITE (WPC) <input type="radio"/> OTHER:		<b>INNER POLYCARBONATE COLOR</b> <input type="radio"/> BRONZE (BPC) <input type="radio"/> CLEAR (CPC) <input type="radio"/> WHITE (WPC) <input type="radio"/> OTHER:		1919-ALIB-SF	19" x 19"		1446-ALIB-SF	14 1/4" x 46 1/4"		3746-ALIB-SF	37" x 46 1/4"
				2222-ALIB-SF	22 1/4" x 22 1/4"		2230-ALIB-SF	22 1/4" x 30 1/4"		3775-ALIB-SF	37" x 75"
<b>FRAME FINISH</b> <input type="radio"/> BRONZE ANODIZED (BA) <input type="radio"/> CLEAR ANODIZED (CA) <input type="radio"/> MILL FINISH (MF) <input type="radio"/> WHITE PAINT (WP) <input type="radio"/> OTHER:				3030-ALIB-SF	30 1/4" x 30 1/4"		2237-ALIB-SF	22 1/4" x 37"		4669-ALIB-SF	46 1/4" x 69 1/2"
				3737-ALIB-SF	37" x 37"		2246-ALIB-SF	22 1/4" x 46 1/4"		4689-ALIB-SF	46 1/4" x 89 1/2"
<b>SPECIFICATIONS</b> VLT:                      SHGC: U FACTOR:		<b>CURB HEIGHT</b> <input type="radio"/> 9" <input type="radio"/> 12" <input type="radio"/> OTHER:		4242-ALIB-SF	42" x 42"		2272-ALIB-SF	22 1/4" x 72"		4884-ALIB-SF	48" x 84"
				4646-ALIB-SF	46 1/4" x 46 1/4"		2296-ALIB-SF	22 1/4" x 96"		4896-ALIB-SF	48" x 96"
				4848-ALIB-SF	48" x 48"		2448-ALIB-SF	24 1/4" x 48"		5460-ALIB-SF	54" x 60"
				5555-ALIB-SF	55" x 55"		2496-ALIB-SF	24 1/4" x 96"		6072-ALIB-SF	60" x 72"
				6060-ALIB-SF	60" x 60"		3037-ALIB-SF	30 1/4" x 37"		6096-ALIB-SF	60" x 96"
				7070-ALIB-SF	70 1/4" x 70 1/4"		3046-ALIB-SF	30 1/4" x 46 1/4"		60120-ALIB-SF	60" x 120"
				7575-ALIB-SF	75" x 75"		3069-ALIB-SF	30 1/4" x 69 1/2"			
				8484-ALIB-SF	84" x 84"		3096-ALIB-SF	30 1/4" x 96"			
				9292-ALIB-SF	92 1/2" x 92 1/2"		3496-ALIB-SF	34" x 96"			
				CALL FOR ADDITIONAL SIZES			3696-ALIB-SF	36" x 96"			

<b>Bristolite® Daylighting Systems</b>  401 East Goetz Avenue, Santa Ana, CA. 92707 TEL 714.540.8950 / FAX 714.540.5415	CUSTOMER:	PREPARED BY:	JOB NO.:
	PROJECT:	SUBMITTAL DATE:	SHEET NO.: