


TUFFLITE POLYCARBONATE ALUMINUM THERMALLY BROKEN SELF FLASHING SKYLIGHT

BRISTOLITE POLYCARBONATE GLAZING HAS BEEN LOAD TESTED AND COMPLIES WITH OSHA - CFRS FOR FALL PROTECTION.
MATERIALS TESTED IN CONFORMANCE WITH FM4431 INCLUDING 2" SEVERE HAIL TEST.

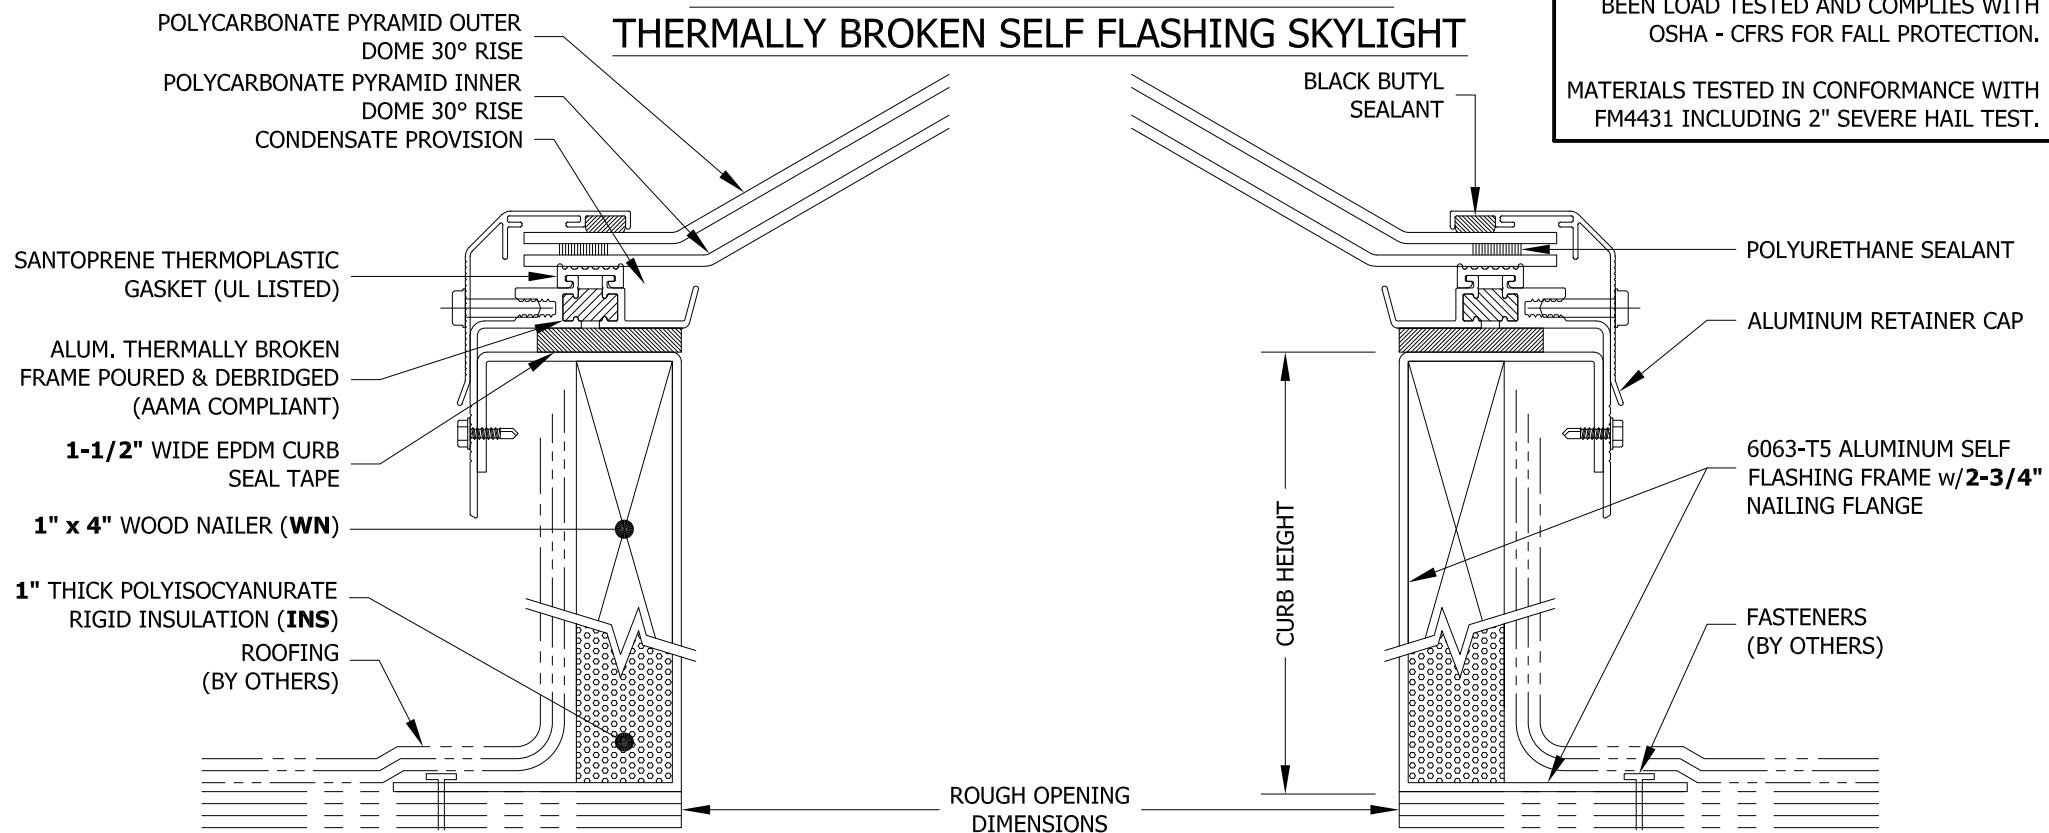

MODEL: ALIT-SF-2-PC-PC-P-P-INS-WN (NOT TO SCALE)		MODEL NUMBER	ROUGH OPENING DIMENSIONS	QTY	MODEL NUMBER	ROUGH OPENING DIMENSIONS	QTY	MODEL NUMBER	ROUGH OPENING DIMENSIONS	QTY	
		SQUARE			RECTANGLE			RECTANGLE - (cont.)			
		1414-ALIT-SF	14 1/4" x 14 1/4"		2246-ALIT-SF	22 1/4" x 46 1/4"					
OUTER POLYCARBONATE COLOR <input type="radio"/> BRONZE (BPC) <input type="radio"/> CLEAR (CPC) <input type="radio"/> WHITE (WPC) <input type="radio"/> OTHER:		INNER POLYCARBONATE COLOR <input type="radio"/> BRONZE (BPC) <input type="radio"/> CLEAR (CPC) <input type="radio"/> WHITE (WPC) <input type="radio"/> OTHER:		1919-ALIT-SF	19" x 19"		2272-ALIT-SF	22 1/4" x 72"			
				2222-ALIT-SF	22 1/4" x 22 1/4"		3046-ALIT-SF	30 1/4" x 46 1/4"			
FRAME FINISH <input type="radio"/> BRONZE ANODIZED (BA) <input type="radio"/> CLEAR ANODIZED (CA) <input type="radio"/> MILL FINISH (MF) <input type="radio"/> WHITE PAINT (WP) <input type="radio"/> OTHER:		SPECIFICATIONS VLT: SHGC: U FACTOR:		CURB HEIGHT <input type="radio"/> 9" <input type="radio"/> 12" <input type="radio"/> OTHER:		3030-ALIT-SF	30 1/4" x 30 1/4"		3069-ALIT-SF	30 1/4" x 69 1/2"	
						3737-ALIT-SF	37" x 37"		3746-ALIT-SF	37" x 46 1/4"	
		4242-ALIT-SF	42" x 42"		4669-ALIT-SF	46 1/4" x 69 1/2"					
		4646-ALIT-SF	46 1/4" x 46 1/4"		4896-ALIT-SF	48" x 96"					
		4848-ALIT-SF	48" x 48"								
		5555-ALIT-SF	55" x 55"								
		6060-ALIT-SF	60" x 60"								
		7070-ALIT-SF	70 1/4" x 70 1/4"								
		7575-ALIT-SF	75" x 75"								
		8484-ALIT-SF	84" x 84"								
		9292-ALIT-SF	92 1/2" x 92 1/2"								
		CALL FOR ADDITIONAL SIZES			CALL FOR ADDITIONAL SIZES						

Bristolite® Daylighting Systems 401 East Goetz Avenue, Santa Ana, CA. 92707 TEL 714.540.8950 / FAX 714.540.5415	CUSTOMER:	PREPARED BY:	JOB No.:
	PROJECT:	SUBMITTAL DATE:	SHEET NO.: