


TUFFLITE POLYCARBONATE ALUMINUM THERMALLY BROKEN SELF FLASHING INSULATED SKYLIGHT

BRISTOLITE POLYCARBONATE GLAZING HAS
BEEN LOAD TESTED AND COMPLIES WITH
OSHA - CFRS FOR FALL PROTECTION.

MATERIALS TESTED IN CONFORMANCE WITH
FM4431 INCLUDING 2" SEVERE HAIL TEST.

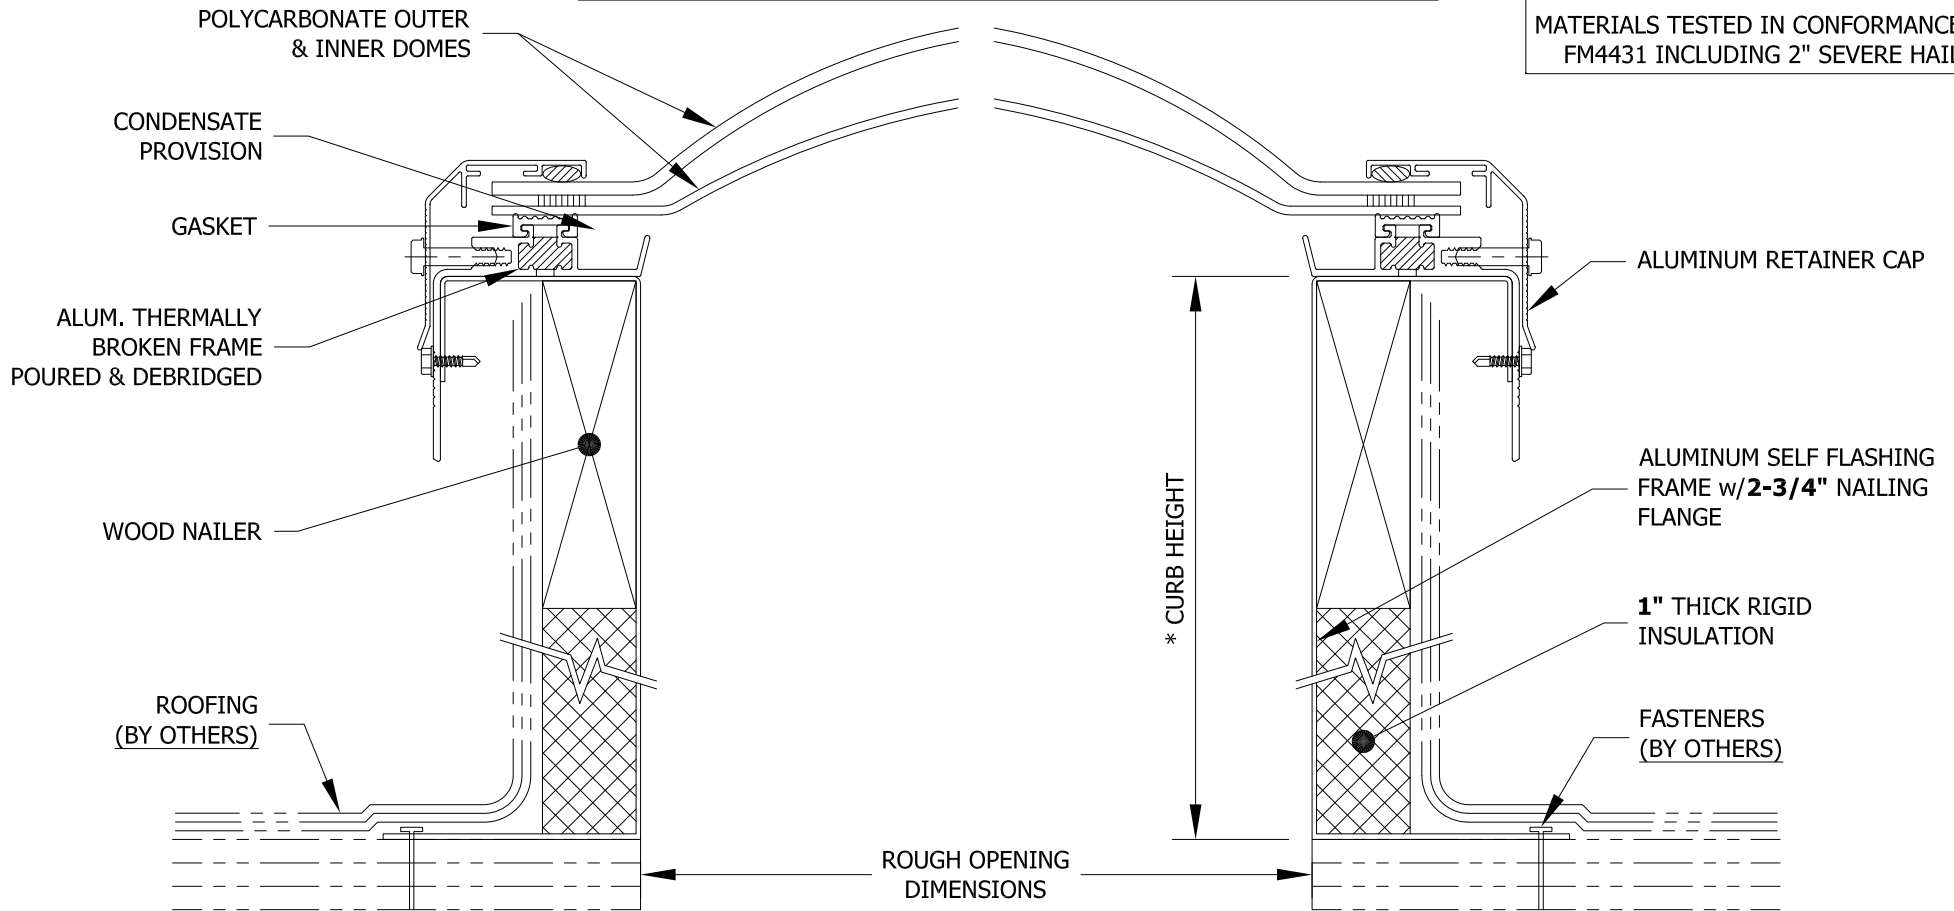

MODEL: ALIT-SF-2-PC-PC (NOT TO SCALE)		*CURB HEIGHT ○ 9" ○ 12"	MODEL NUMBER	ROUGH OPENING DIMENSIONS	QTY	MODEL NUMBER	ROUGH OPENING DIMENSIONS	QTY	MODEL NUMBER	ROUGH OPENING DIMENSIONS	QTY		
			SQUARE			RECTANGULAR			RECTANGULAR - (cont.)				
OUTER POLYCARBONATE COLOR		INNER POLYCARBONATE COLOR		1414 ALIT-SF 14 1/4" x 14 1/4"		1422 ALIT-SF 14 1/4" x 22 1/4"		3496 ALIT-SF 34" x 96"					
○ CLEAR (CPC) ○ WHITE (WPC)		○ CLEAR (CPC) ○ WHITE (WPC)		1919 ALIT-SF 19" x 19"		1446 ALIT-SF 14 1/4" x 46 1/4"		3746 ALIT-SF 37" x 46 1/4"					
○ OTHER:		○ OTHER:		2222 ALIT-SF 22 1/4" x 22 1/4"		2230 ALIT-SF 22 1/4" x 30 1/4"		3775 ALIT-SF 37" x 75"					
FRAME FINISH			3030 ALIT-SF 30 1/4" x 30 1/4"		2237 ALIT-SF 22 1/4" x 37"		3859 ALIT-SF 38" x 59"						
○ BRONZE ANODIZED (BA) ○ CLEAR ANODIZED (CA) ○ MILL FINISH (MF)				3737 ALIT-SF 37" x 37"		2246 ALIT-SF 22 1/4" x 46 1/4"		4669 ALIT-SF 46 1/4" x 69 1/2"					
○ WHITE PAINT (WP) ○ OTHER:				4242 ALIT-SF 42" x 42"		2272 ALIT-SF 22 1/4" x 72"		4689 ALIT-SF 46 1/4" x 89 1/2"					
				4646 ALIT-SF 46 1/4" x 46 1/4"		2296 ALIT-SF 22 1/4" x 96"		4896 ALIT-SF 48" x 96"					
				4848-ALIT-SF 48" x 48"		3037 ALIT-SF 30 1/4" x 37"		5460 ALIT-SF 50" x 60"					
				5555 ALIT-SF 55" x 55"		3046 ALIT-SF 30 1/4" x 46 1/4"		6072 ALIT-SF 60" x 72"					
				6060 ALIT-SF 60" x 60"		3069 ALIT-SF 30 1/4" x 69 1/2"		6096 ALIT-SF 60" x 96"					
				7070 ALIT-SF 70 1/4" x 70 1/4"		3096 ALIT-SF 30 1/4" x 96"							

Bristolite® Daylighting Systems 401 East Goetz Avenue, Santa Ana, CA. 92707 TEL 714.540.8950 / FAX 714.540.5415	CUSTOMER:	PREPARED BY:	JOB NO.:
	PROJECT:	SUBMITTAL DATE:	SHEET NO.: