


TUFFLITE POLYCARBONATE ALUMINUM THERMALLY BROKEN CURB MOUNTED SKYLIGHT

BRISTOLITE POLYCARBONATE GLAZING HAS BEEN
LOAD TESTED AND COMPLIES WITH OSHA - CFRS
FOR FALL PROTECTION.

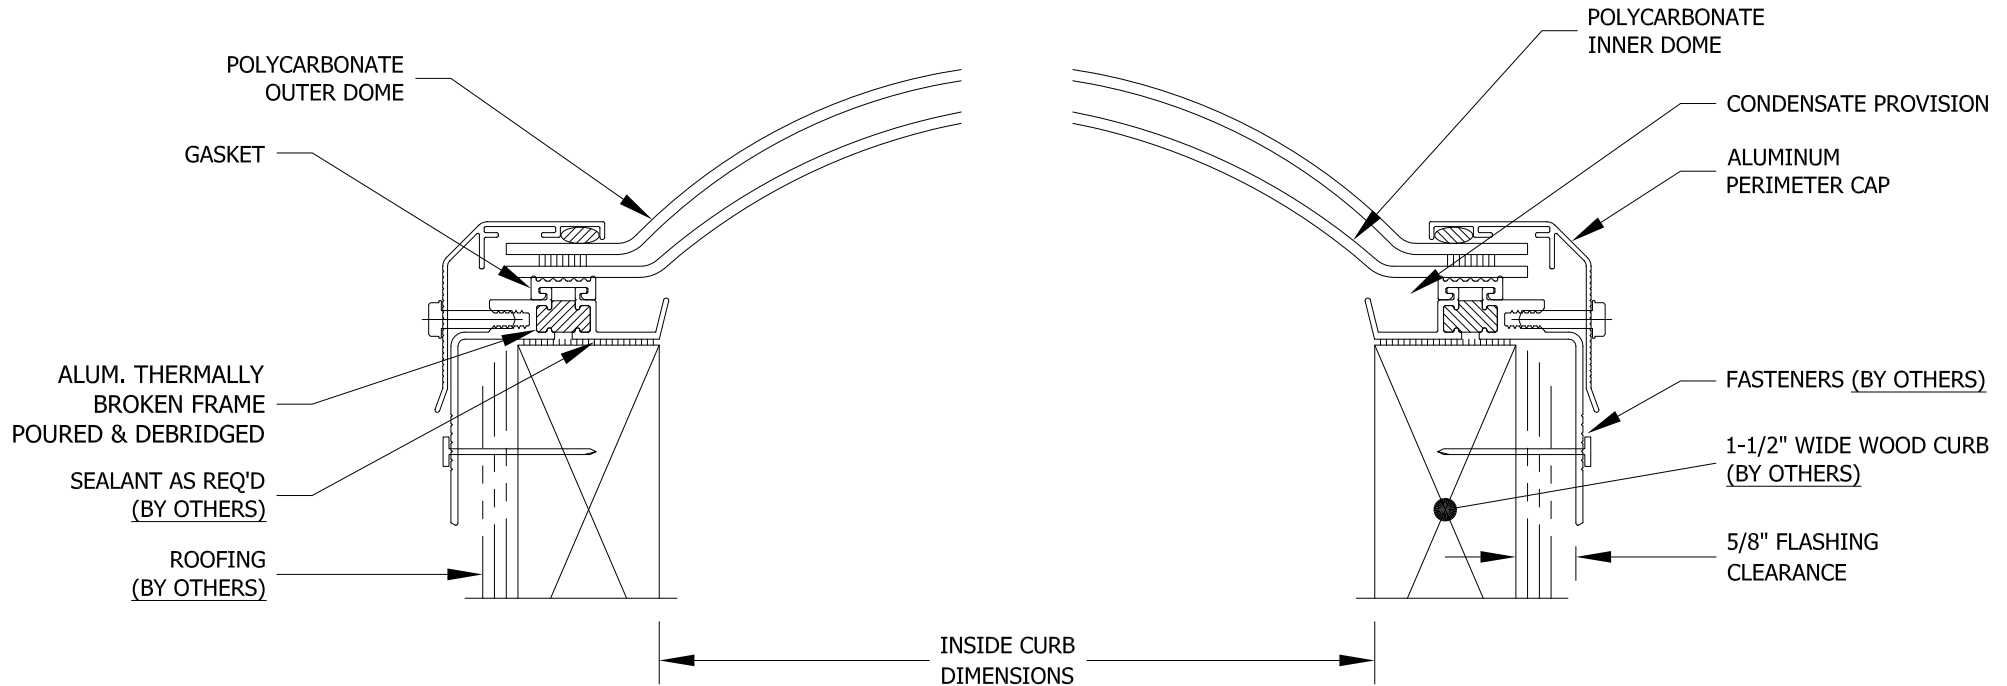

MODEL: ALT-CM-2-PC-IR (NOT TO SCALE)		MODEL NUMBER	INSIDE CURB DIMENSIONS	QTY	MODEL NUMBER	INSIDE CURB DIMENSIONS	QTY	MODEL NUMBER	INSIDE CURB DIMENSIONS	QTY
		SQUARE			RECTANGULAR			RECTANGULAR - (cont.)		
OUTER POLYCARBONATE COLOR <input type="radio"/> WHITE (WPC) <input type="radio"/> BRONZE (BPC) <input type="radio"/> CLEAR (CPC) <input type="radio"/> OTHER:	INNER POLYCARBONATE COLOR <input type="radio"/> WHITE (WPC) <input type="radio"/> BRONZE (BPC) <input type="radio"/> CLEAR (CPC) <input type="radio"/> OTHER:	1414 ALT-CM	14 1/4" x 14 1/4"		1422 ALT-CM	14 1/4" x 22 1/4"		3696 ALT-CM	36" x 96"	
		1919 ALT-CM	19" x 19"		1446 ALT-CM	14 1/4" x 46 1/4"		3746 ALT-CM	37" x 46 1/4"	
		2222 ALT-CM	22 1/4" x 22 1/4"		2230 ALT-CM	22 1/4" x 30 1/4"		3775 ALT-CM	37" x 75"	
		3030 ALT-CM	30 1/4" x 30 1/4"		2237 ALT-CM	22 1/4" x 37"		3859 ALT-CM	38" x 59"	
		3737 ALT-CM	37" x 37"		2246 ALT-CM	22 1/4" x 46 1/4"		4669 ALT-CM	46 1/4" x 69 1/2"	
		4242 ALT-CM	42" x 42"		2272 ALT-CM	22 1/4" x 72"		4689 ALT-CM	46 1/4" x 89 1/2"	
		4646 ALT-CM	46 1/4" x 46 1/4"		2296 ALT-CM	22 1/4" x 96"		4884 ALT-CM	48" x 84"	
		4848 ALT-CM	48" x 48"		2448 ALT-CM	24 1/4" x 48 1/4"		4896 ALT-CM	48" x 96"	
		5555 ALT-CM	55" x 55"		2496 ALT-CM	24 1/4" x 96"		5460 ALT-CM	54" x 60"	
		6060 ALT-CM	60" x 60"		3037 ALT-CM	30 1/4" x 37"		6072 ALT-CM	60" x 72"	
FRAME FINISH		7070 ALT-CM	70 1/4" x 70 1/4"		3046 ALT-CM	30 1/4" x 46 1/4"		6096 ALT-CM	60" x 96"	
<input type="radio"/> MILL FINISH (MF) <input type="radio"/> WHITE PAINT (WP) <input type="radio"/> BRONZE ANODIZED (BA) <input type="radio"/> CLEAR ANODIZED (CA) <input type="radio"/> OTHER:		7575 ALT-CM	75" x 75"		3069 ALT-CM	30 1/4" x 69 1/2"				
		8484 ALT-CM	84" x 84"		3096 ALT-CM	30 1/4" x 96"				
		9292 ALT-CM	92 1/2" x 92 1/2"		3496 ALT-CM	34" x 96"				

Bristolite® Daylighting Systems

401 East Goetz Avenue, Santa Ana, CA. 92707
TEL 714.540.8950 / FAX 714.540.5415

CUSTOMER :	PREPARED BY :	JOB NO. :
PROJECT :	SUBMITTAL DATE :	SHEET NO.: