


NANO INSULGEL PRISMATIC/POLYCARBONATE ALUMINUM THERMALLY BROKEN CURB MOUNTED SKYLIGHT

BRISTOLITE POLYCARBONATE GLAZING HAS BEEN LOAD TESTED AND COMPLIES WITH OSHA - CFRS FOR FALL PROTECTION.

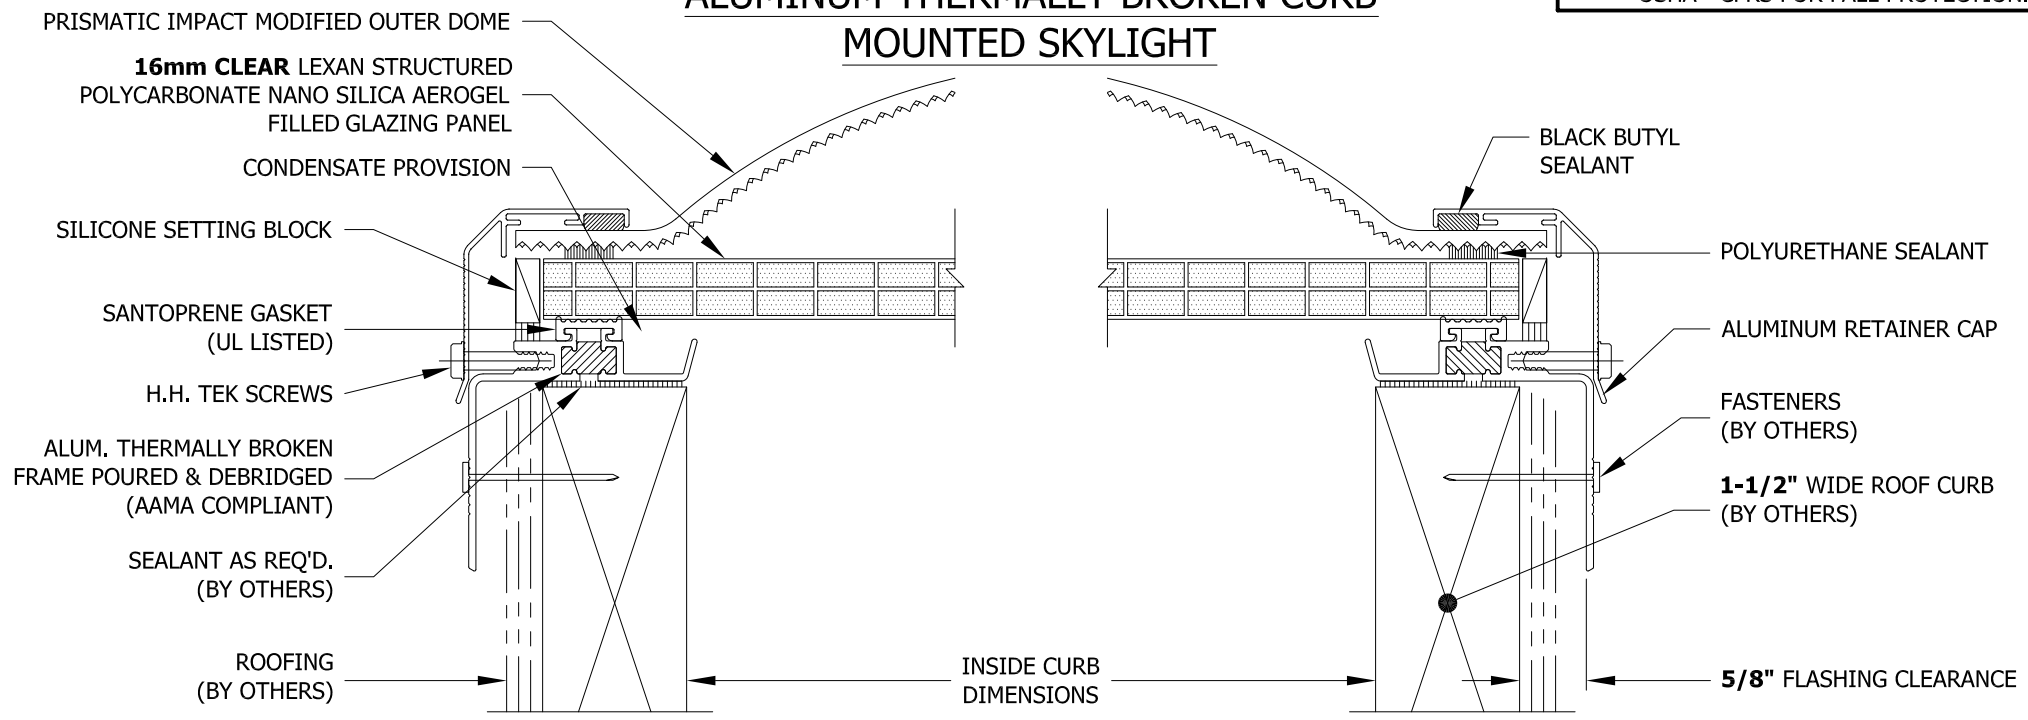

MODEL: ALT-CM-2-PM-16mm-CNANO (NOT TO SCALE)		MODEL NUMBER	INSIDE CURB DIMENSIONS	QTY	MODEL NUMBER	INSIDE CURB DIMENSIONS	QTY	MODEL NUMBER	INSIDE CURB DIMENSIONS	QTY	
		SQUARE			RECTANGLE			RECTANGLE - (cont.)			
		1414-ALT-CM	14 1/4" x 14 1/4"		1422-ALT-CM	14 1/4" x 22 1/4"		36120-ALT-CM	36" x 120"		
OUTER ACRYLIC COLOR <input type="radio"/> CLEAR (CPM) <input type="radio"/> WHITE (WPM) <input type="radio"/> OTHER:		INNER POLYCARBONATE PANEL <input checked="" type="radio"/> CLEAR (CNANO) <input type="radio"/> OTHER:		1919-ALT-CM	19" x 19"		1446-ALT-CM	14 1/4" x 46 1/4"		3746-ALT-CM	37" x 46 1/4"
				2222-ALT-CM	22 1/4" x 22 1/4"		2230-ALT-CM	22 1/4" x 30 1/4"		3775-ALT-CM	37" x 75"
FRAME FINISH <input type="radio"/> BRONZE ANODIZED (BA) <input type="radio"/> CLEAR ANODIZED (CA) <input type="radio"/> MILL FINISH (MF) <input type="radio"/> WHITE PAINT (WP) <input type="radio"/> OTHER:		3030-ALT-CM	30 1/4" x 30 1/4"		2237-ALT-CM	22 1/4" x 37"		3859-ALT-CM	38" x 59"		
		3737-ALT-CM	37" x 37"		2246-ALT-CM	22 1/4" x 46 1/4"		4669-ALT-CM	46 1/4" x 69 1/2"		
SPECIFICATIONS VLT: 48% SHGC: .42 U FACTOR: .20		4242-ALT-CM	42" x 42"		2272-ALT-CM	22 1/4" x 72"		4689-ALT-CM	46 1/4" x 89 1/2"		
		4646-ALT-CM	46 1/4" x 46 1/4"		2296-ALT-CM	22 1/4" x 96"		4872-ALT-CM	48" x 72"		
		4848-ALT-CM	48" x 48"		2448-ALT-CM	24 1/4" x 48"		4884-ALT-CM	48" x 84"		
		5555-ALT-CM	55" x 55"		2496-ALT-CM	24 1/4" x 96"		4896-ALT-CM	48" x 96"		
		6060-ALT-CM	60" x 60"		3037-ALT-CM	30 1/4" x 37"		48120-ALT-CM	48" x 120"		
					3046-ALT-CM	30 1/4" x 46 1/4"		5460-ALT-CM	54" x 60"		
					3069-ALT-CM	30 1/4" x 69 1/2"		6072-ALT-CM	60" x 72"		
					3096-ALT-CM	30 1/4" x 96"		6084-ALT-CM	60" x 84"		
					3496-ALT-CM	34" x 96"		6096-ALT-CM	60" x 96"		
					3696-ALT-CM	36" x 96"		60120-ALT-CM	60" x 120"		
		CALL FOR ADDITIONAL SIZES									

Bristolite® Daylighting Systems 401 East Goetz Avenue, Santa Ana, CA. 92707 TEL 714.540.8950 / FAX 714.540.5415	CUSTOMER:	PREPARED BY:	JOB No.:
	PROJECT:	SUBMITTAL DATE:	SHEET NO.: