


THERMOWELD ACRYLIC CURB MOUNTED SKYLIGHT

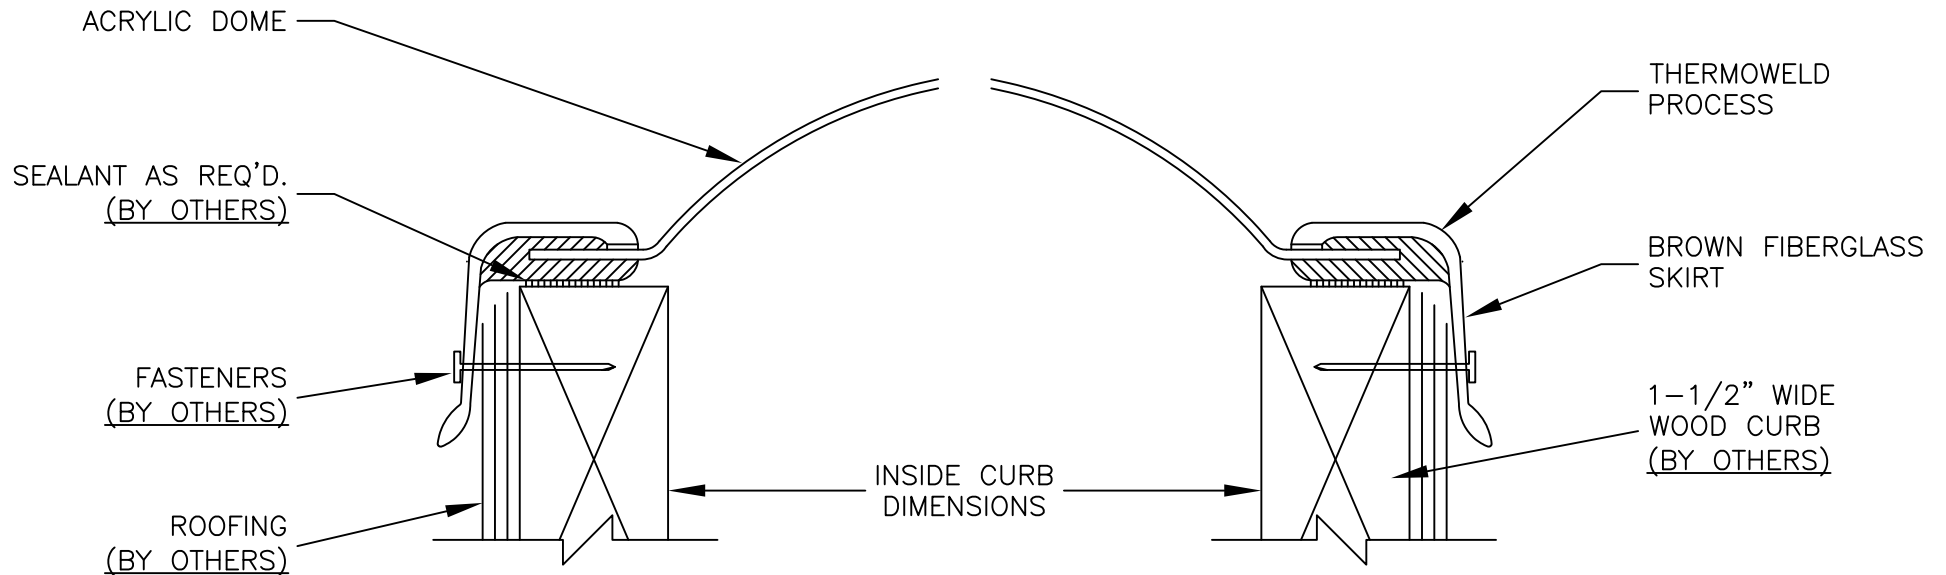

MODEL : AS-CM-1 NOT TO SCALE	MODEL NUMBER	INSIDE CURB DIMENSIONS	QTY	MODEL NUMBER	INSIDE CURB DIMENSIONS	QTY	MODEL NUMBER	INSIDE CURB DIMENSIONS	QTY	
	SQUARE			RECTANGULAR			RECTANGULAR - (cont.)			
ACRYLIC GLAZING TRANSLUCENT WHITE: CLEAR (CC) ○ BRONZE (BT) ○ MEDIUM (WTM) ○ GREY (GT) ○ OTHER: _____ ○	1414 AS-CM	14 1/4"x14 1/4"		1422 AS-CM	14 1/4"x22 1/4"		3746 AS-CM	37"x46 1/4"		
	1919 AS-CM	19"x19"		1446 AS-CM	14 1/4"x46 1/4"		3775 AS-CM	37"x75"		
	2222 AS-CM	22 1/4"x22 1/4"		2230 AS-CM	22 1/4"x30 1/4"		3859 AS-CM	38"x59"		
	3030 AS-CM	30 1/4"x30 1/4"		2237 AS-CM	22 1/4"x37"		4669 AS-CM	46 1/4"x69 1/2"		
	3737 AS-CM	37"x37"		2246 AS-CM	22 1/4"x46 1/4"		4689 AS-CM	46 1/4"x89 1/2"		
	4242 AS-CM	42"x42"		2272 AS-CM	22 1/4"x72"		4896 AS-CM	48"x96"		
	4646 AS-CM	46 1/4"x46 1/4"		2296 AS-CM	22 1/4"x96"		5460 AS-CM	54"x60"		
	4848 AS-CM	48"x48"		3037 AS-CM	30 1/4"x37"		6096 AS-CM	60"x96"		
	5555 AS-CM	55"x55"		3046 AS-CM	30 1/4"x46 1/4"					
	7070 AS-CM	70 1/4"x70 1/4"		3069 AS-CM	30 1/4"x69 1/2"					
	7575 AS-CM	75"x75"		3096 AS-CM	30 1/4"x96"					
	8484 AS-CM	84"x84"		3496 AS-CM	34"x96"					
	9292 AS-CM	92 1/2"x92 1/2"								
	BROWN FIBERGLASS SKIRT									

Bristolite® Daylighting Systems 401 East Goetz Avenue, Santa Ana, CA. 92707 TEL 714.540.8950 / FAX 714.540.5415	CUSTOMER :	PREPARED BY :	JOB NO :
	PROJECT :	SUBMITTAL DATE :	SHEET NO.: