



TRIARCH OUTER DOMES

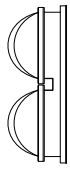

QUASAR PRISMATIC ALUMINUM "ECO" DOUBLE LID CURB MOUNTED TRIARCH SMOKE VENT

BRISTOLITE PRISMATIC GLAZING HAS BEEN LOAD TESTED AND COMPLIES WITH OSHA - CFRS FOR FALL PROTECTION.

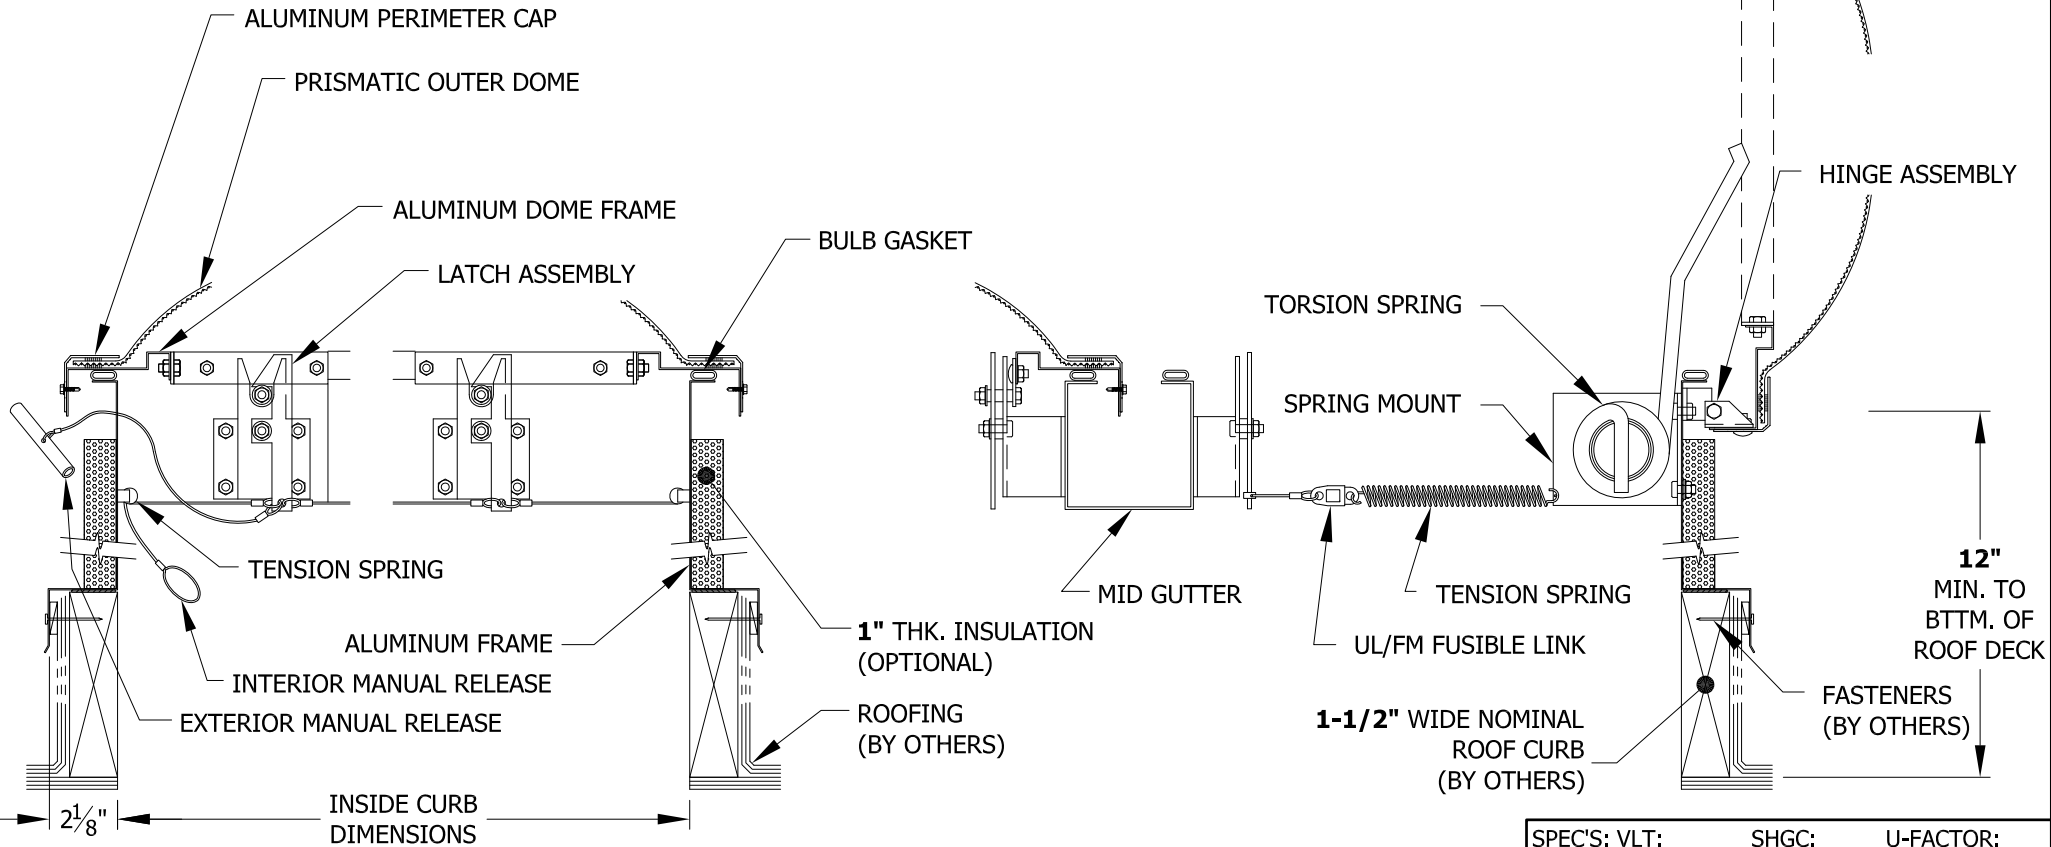

SPEC'S: VLT: SHGC: U-FACTOR:

MODEL: ECO-SVAP-CM-1-PM-M3-MF
(NOT TO SCALE)

MANUFACTURED & TESTED TO 'UL 793' STANDARD

OUTER PRISMATIC COLOR
 CLEAR (CPM) WHITE (WPM)
 OTHER:

MODEL NUMBER	INSIDE CURB DIMENSIONS	QTY
RECTANGLE		
4896-ECO-SVAP	48" x 96"	
6072-ECO-SVAP	60" x 72"	

- NOTE:**
- CORROSION RESISTANT CONSTRUCTION IS USED THROUGHOUT THE UNIT.
 - FRAME MATERIAL IS .090" THICK ALUMINUM
 - GASKETED DOORS ARE FORMED PRISMATIC DOMES
 - DOORS WILL OPEN AGAINST 10 LB. PER SQ.FT. SNOW OR WIND LOAD.
 - FUSIBLE LINK AVAILABLE IN FOLLOWING: 165°, 212°, 286°, 360°, 520° (U.N.O. 165° WILL BE SUPPLIED).
 - UNITS EQUIPPED w/BOTH OUTSIDE & INSIDE MANUAL RELEASES

UL LISTED

FUSIBLE LINK TEMPERATURES:
 165° 212°
 286° 360°
 520°

Bristolite® Daylighting Systems

401 East Goetz Avenue, Santa Ana, CA. 92707
 TEL 714.540.8950 / FAX 714.540.5415

CUSTOMER: _____

PROJECT: _____

PREPARED BY: _____

SUBMITTAL DATE: _____

JOB No.: _____

SHEET NO.: _____