


BRISTOLITE COPOLYESTER GLAZING HAS BEEN LOAD TESTED AND COMPLIES WITH OSHA - CFRS FOR FALL PROTECTION.

TRITUFF COPOLYESTER ALUMINUM CURB MOUNTED SKYLIGHT

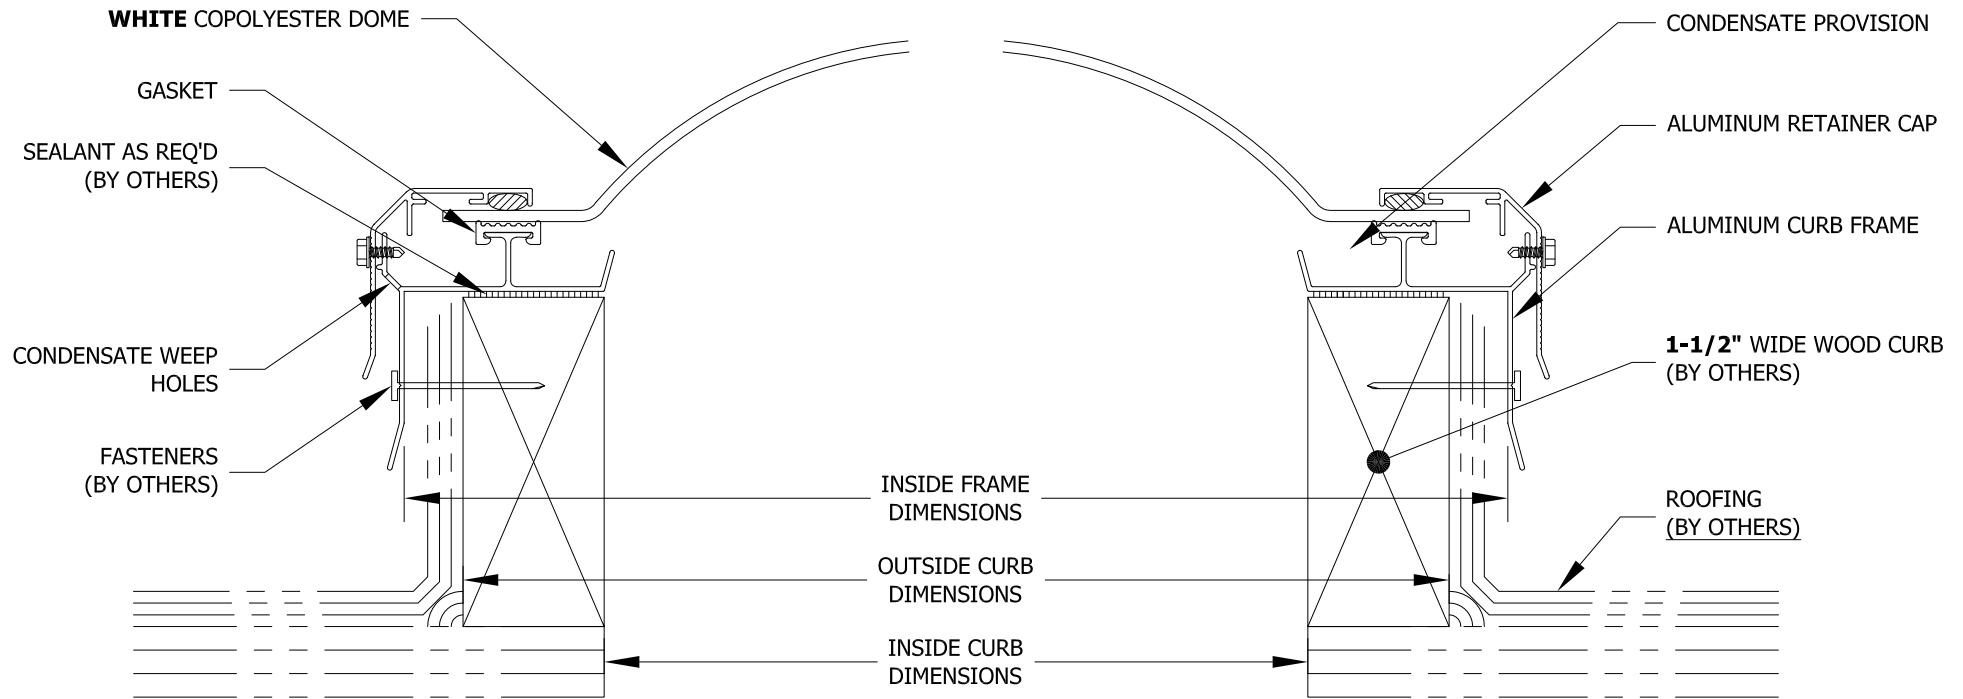

MODEL: FXXXX-AL-CM-1-HS1-MF (NOT TO SCALE)		MODEL NUMBER	INSIDE CURB DIMENSIONS	QTY	MODEL NUMBER	INSIDE CURB DIMENSIONS	QTY	MODEL NUMBER	INSIDE CURB DIMENSIONS	QTY
COPOLYESTER COLOR <input checked="" type="radio"/> WHITE (HS1) <input type="radio"/> OTHER:		SQUARE			RECTANGULAR			RECTANGULAR - (cont.)		
		1414 AL-CM	14 1/4" x 14 1/4"		1422 AL-CM	14 1/4" x 22 1/4"		3096 AL-CM	30 1/4" x 96"	
FRAME FINISH <input type="radio"/> BRONZE ANODIZED (BA) <input type="radio"/> CLEAR ANODIZED (CA) <input type="radio"/> WHITE (WP) <input checked="" type="radio"/> MILL FINISH (MF) <input type="radio"/> OTHER:		1919 AL-CM	19" x 19"		1446 AL-CM	14 1/4" x 46 1/4"		3496 AL-CM	34" x 96"	
		2222 AL-CM	22 1/4" x 22 1/4"		2230 AL-CM	22 1/4" x 30 1/4"		3746 AL-CM	37" x 46 1/4"	
		3030 AL-CM	30 1/4" x 30 1/4"		2237 AL-CM	22 1/4" x 37"		3775 AL-CM	37" x 75"	
		3737 AL-CM	37" x 37"		2246 AL-CM	22 1/4" x 46 1/4"		3859 AL-CM	38" x 59"	
		4242 AL-CM	42" x 42"		2272 AL-CM	22 1/4" x 72"		4669 AL-CM	46 1/4" x 69 1/2"	
		4646 AL-CM	46 1/4" x 46 1/4"		2296 AL-CM	22 1/4" x 96"		4689 AL-CM	46 1/4" x 89 1/2"	
		4848 AL-CM	48" x 48"		3037 AL-CM	30 1/4" x 37"		4896 AL-CM	48" x 96"	
		5555 AL-CM	55" x 55"		3046 AL-CM	30 1/4" x 46 1/4"		5460 AL-CM	54" x 60"	
		7070 AL-CM	70 1/4" x 70 1/4"		3069 AL-CM	30 1/4" x 69 1/2"		6096 AL-CM	60" x 96"	

Bristolite Daylighting Systems 401 East Goetz Avenue, Santa Ana, CA. 92707 TEL 714.540.8950 / FAX 714.540.5415	CUSTOMER :	PREPARED BY :	JOB NO :
	PROJECT :	SUBMITTAL DATE :	SHEET NO.: