


# TRITUFF COPOLYESTER ALUMINUM THERMALLY BROKEN CURB MOUNTED SKYLIGHT

BRISTOLITE COPOLYESTER GLAZING HAS  
BEEN LOAD TESTED AND COMPLIES WITH  
OSHA - CFRS FOR FALL PROTECTION.

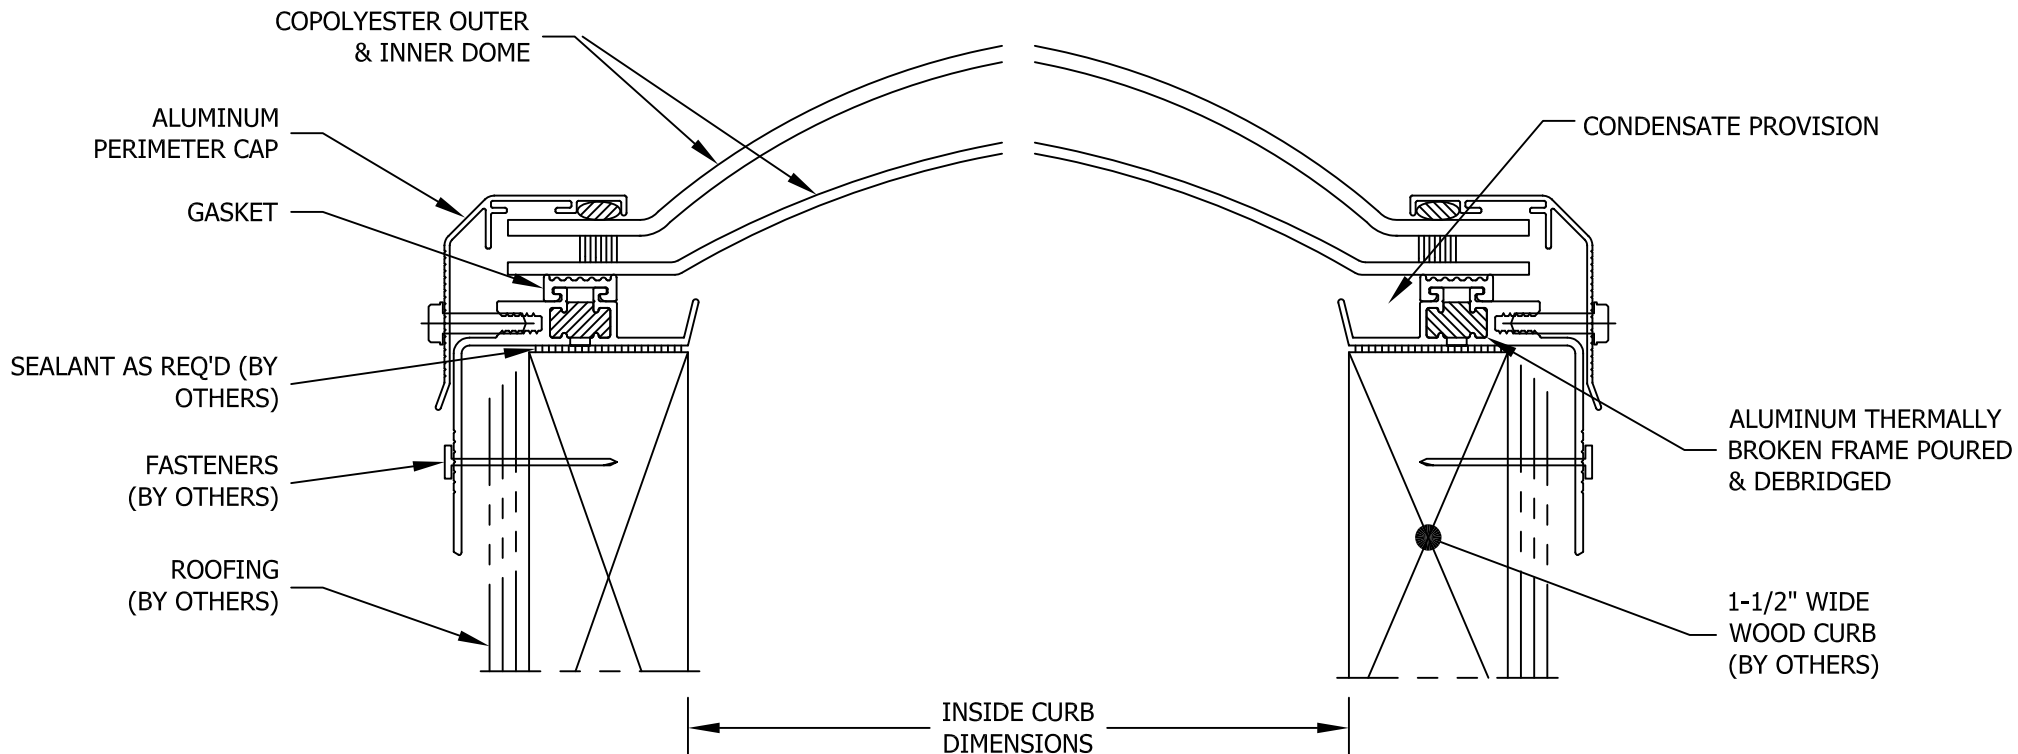

<b>MODEL: FXXXX-ALT-CM-2-HS1</b> (NOT TO SCALE)		MODEL NUMBER	INSIDE CURB DIMENSIONS	QTY	MODEL NUMBER	INSIDE CURB DIMENSIONS	QTY	MODEL NUMBER	INSIDE CURB DIMENSIONS	QTY
		SQUARE			RECTANGULAR			RECTANGULAR - (cont.)		
OUTER COPOLYESTER COLOR	INNER COPOLYESTER COLOR	1414 ALT-CM	14 1/4" x 14 1/4"		1422 ALT-CM	14 1/4" x 22 1/4"		3096 ALT-CM	30 1/4" x 96"	
<input type="radio"/> WHITE (HS1)	<input type="radio"/> WHITE (HS1)	1919 ALT-CM	19" x 19"		1446 ALT-CM	14 1/4" x 46 1/4"		3496 ALT-CM	34" x 96"	
<input type="radio"/> OTHER:	<input type="radio"/> OTHER:	2222 ALT-CM	22 1/4" x 22 1/4"		2230 ALT-CM	22 1/4" x 30 1/4"		3746 ALT-CM	37" x 46 1/4"	
FRAME FINISH		3030 ALT-CM	30 1/4" x 30 1/4"		2237 ALT-CM	22 1/4" x 37"		3775 ALT-CM	37" x 75"	
<input type="radio"/> BRONZE ANODIZED (BA)	<input type="radio"/> CLEAR ANODIZED (CA)	3737 ALT-CM	37" x 37"		2246 ALT-CM	22 1/4" x 46 1/4"		3859 ALT-CM	38" x 59"	
<input type="radio"/> MILL FINISH (MF)	<input type="radio"/> WHITE PAINT (WP)	4242 ALT-CM	42" x 42"		2272 ALT-CM	22 1/4" x 72"		4669 ALT-CM	46 1/4" x 69 1/2"	
<input type="radio"/> OTHER:		4646 ALT-CM	46 1/4" x 46 1/4"		2296 ALT-CM	22 1/4" x 96"		4689 ALT-CM	46 1/4" x 89 1/2"	
		4848 ALT-CM	48" x 48"		3037 ALT-CM	30 1/4" x 37"		4896 ALT-CM	48" x 96"	
		5555 ALT-CM	55" x 55"		3046 ALT-CM	30 1/4" x 46 1/4"		5460 ALT-CM	54" x 60"	
					3069 ALT-CM	30 1/4" x 69 1/2"				

<b>Bristolite® Daylighting Systems</b>  401 East Goetz Avenue, Santa Ana, CA. 92707 TEL 714.540.8950 / FAX 714.540.5415	CUSTOMER :	PREPARED BY :	JOB NO :
	PROJECT :	SUBMITTAL DATE :	SHEET NO.: