
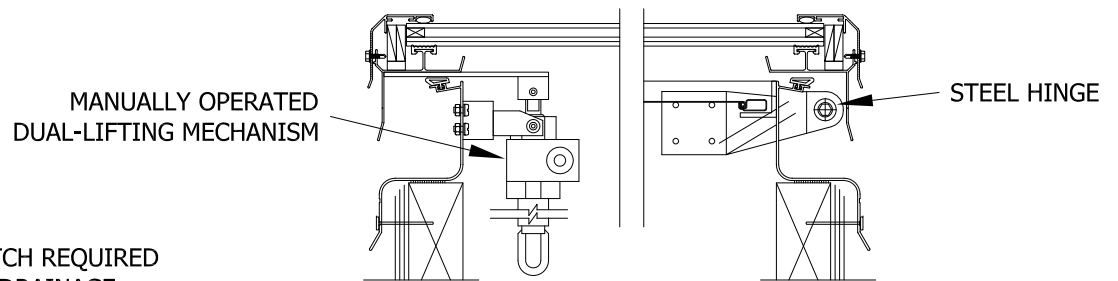


ALUMILITE GLASS ALUMINUM CURB MOUNTED SKYVENT

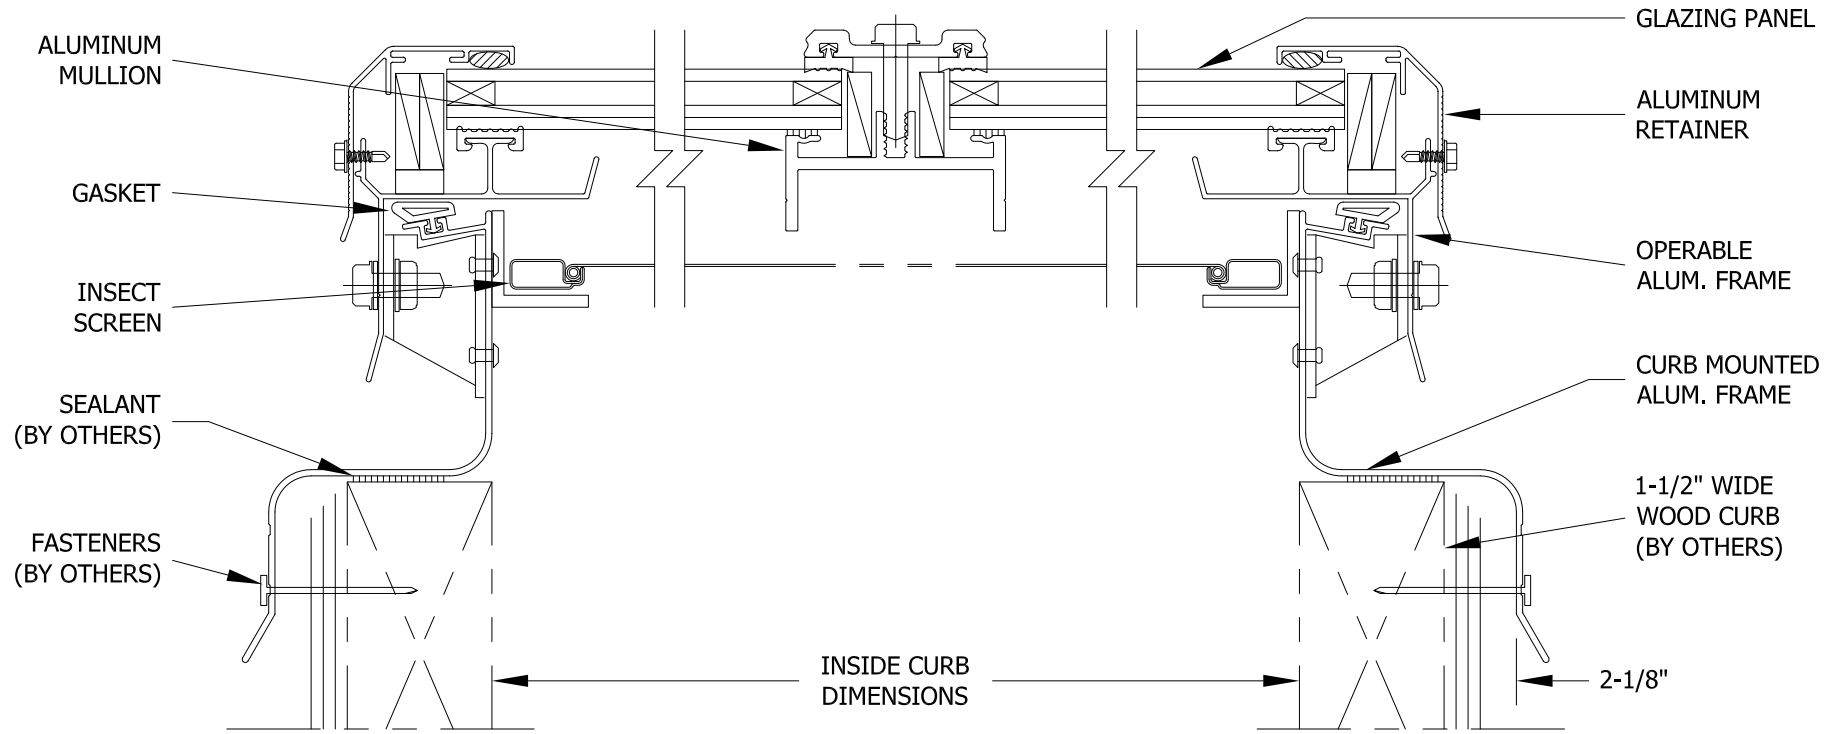

MODEL: GALM-SD-CM-I-DUAL

(NOT TO SCALE)

GLASS MAKEUP

- | | | | |
|-----------------------------|-------------------------------|----------------------------|-------------------------------|
| TEMP. CLEAR/
LAMI CLEAR | (TC\LC) <input type="radio"/> | TEMP. GREY/
LAMI CLEAR | (TG\LC) <input type="radio"/> |
| TEMP. BRONZE/
LAMI CLEAR | (TB\LC) <input type="radio"/> | TEMP. CLEAR/
LAMI WHITE | (TC\LW) <input type="radio"/> |
| TEMP. GREY/
LAMI CLEAR | (TG\LC) <input type="radio"/> | OTHER: _____ | <input type="radio"/> |

MIN. 3:12 PITCH REQUIRED
FOR PROPER DRAINAGE

FRAME FINISH

- | | | | |
|-----------------|----------------------------|--------------|----------------------------|
| MILL FINISH | (MF) <input type="radio"/> | WHITE PAINT | (WP) <input type="radio"/> |
| BRONZE ANODIZED | (BA) <input type="radio"/> | OTHER: _____ | <input type="radio"/> |

MODEL NUMBER	INSIDE CURB DIMENSIONS	QTY	MODEL NUMBER	INSIDE CURB DIMENSIONS	QTY	MODEL NUMBER	INSIDE CURB DIMENSIONS	QTY
SQUARE			RECTANGULAR - REVERSE HINGED					
4242 GALM-SD-CM	42" x 42"		9622 GALM-SD-CM	96" x 22 1/4"				
4646 GALM-SD-CM	46 1/4" x 46 1/4"		6930 GALM-SD-CM	69 1/2" x 30 1/4"				
			9630 GALM-SD-CM	96" x 30 1/4"				
			7537 GALM-SD-CM	75" x 37"				
			5938 GALM-SD-CM	59" x 38"				

Bristolite Daylighting Systems

401 East Goetz Avenue, Santa Ana, CA. 92707
TEL 714.540.8950 / FAX 714.540.5415

CUSTOMER :

PROJECT :

PREPARED BY :

SUBMITTAL DATE :

JOB NO :

SHEET NO.: