


TUFLITE POLYCARBONATE ALUMINUM CURB MOUNTED SKYLIGHT

BRISTOLITE POLYCARBONATE GLAZING HAS BEEN LOAD TESTED AND COMPLIES WITH OSHA - CFRS FOR FALL PROTECTION.

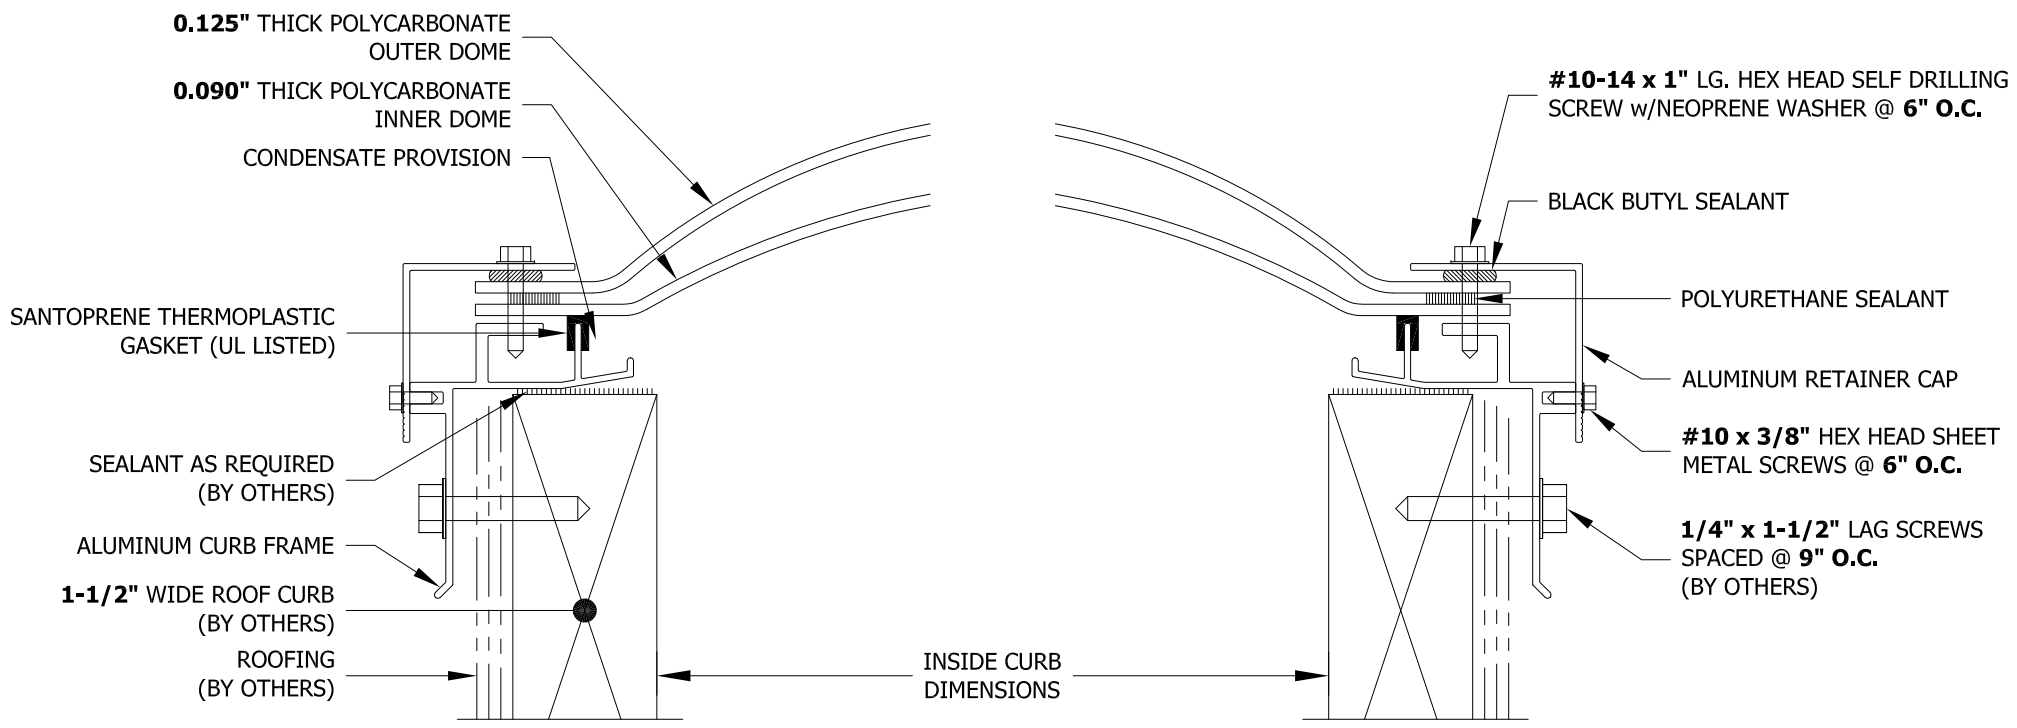

MODEL: HWHS-CM-2-PC-PC (NOT TO SCALE)		FRAME FINISH <input type="radio"/> BRONZE PAINT (BP) <input type="radio"/> MILL FINISH (MF) <input type="radio"/> OTHER:	UNIT TESTED IN CONFORMANCE WITH: METRO DADE COUNTY - NOA# 13-1007.05. & FLORIDA BUILDING CODE - FL14006 FM4431 INCLUDING 2" SEVERE HAIL TEST	MODEL NUMBER	INSIDE CURB DIMENSIONS	QTY
				SQUARE		
OUTER POLYCARBONATE COLOR <input type="radio"/> BRONZE (BPC) <input type="radio"/> CLEAR (CPC) <input type="radio"/> WHITE (WPC) <input type="radio"/> OTHER:		INNER POLYCARBONATE COLOR <input type="radio"/> BRONZE (BPC) <input type="radio"/> CLEAR (CPC) <input type="radio"/> WHITE (WPC) <input type="radio"/> OTHER:	SPECIFICATIONS VLT: SHGC: U FACTOR:	BLAST RESISTANCE RATINGS: UFC 4-010-01 DoD BLAST RESISTANT - HIGH ASTM F 1642 HAZARD RATING - NO BREAK GSA TS01 PERFORMANCE CONDITION - #1 NO HAZARD		

Bristolite® Daylighting Systems 401 East Goetz Avenue, Santa Ana, CA. 92707 TEL 714.540.8950 / FAX 714.540.5415	CUSTOMER:	PREPARED BY:	JOB No.:
	PROJECT:	SUBMITTAL DATE:	SHEET NO.: